


შენიშვნა №3

აღმინისტრაციული კორპუსი №3 III სართული

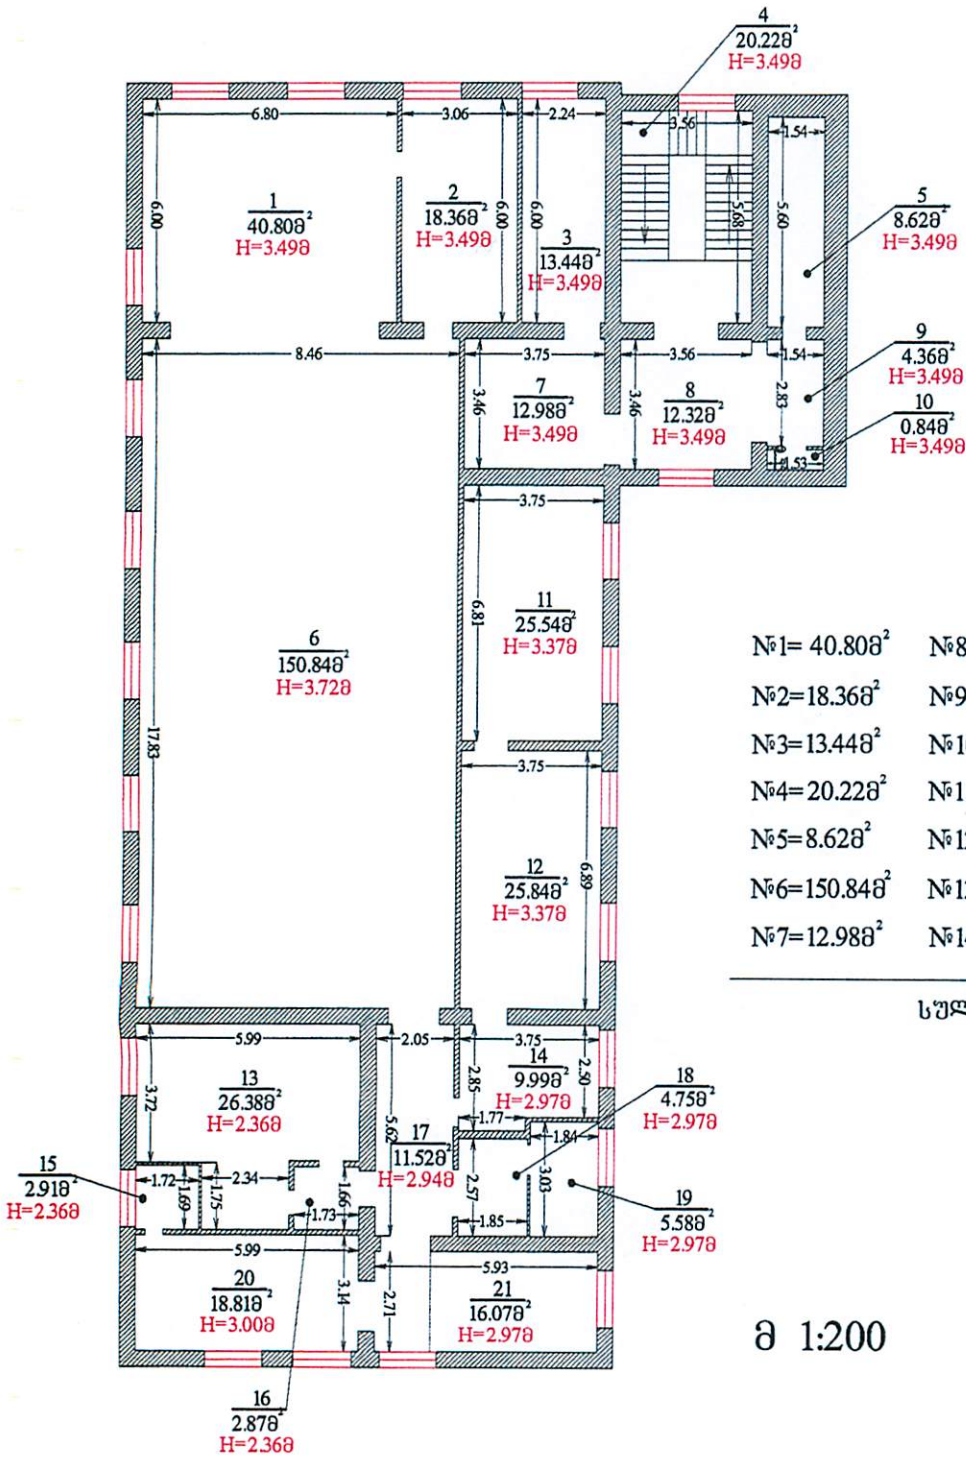


№1= 40.808 ²	№8= 12.328 ²	№15=2.918 ²
№2=18.368 ²	№9= 4.368 ²	№16=2.878 ²
№3=13.448 ²	№10=0.848 ²	№17=11.528 ²
№4=20.228 ²	№11=25.548 ²	№18=4.758 ²
№5=8.628 ²	№12=25.848 ²	№19=5.588 ²
№6=150.848 ²	№13= 26.388 ²	№20=18.818 ²
№7=12.988 ²	№14=9.998 ²	№21=16.078 ²

სულ= 433.048²

მ 1:200

შენიშვნა №3
აღმინისტრაციული კორპუსი №3
II სართული

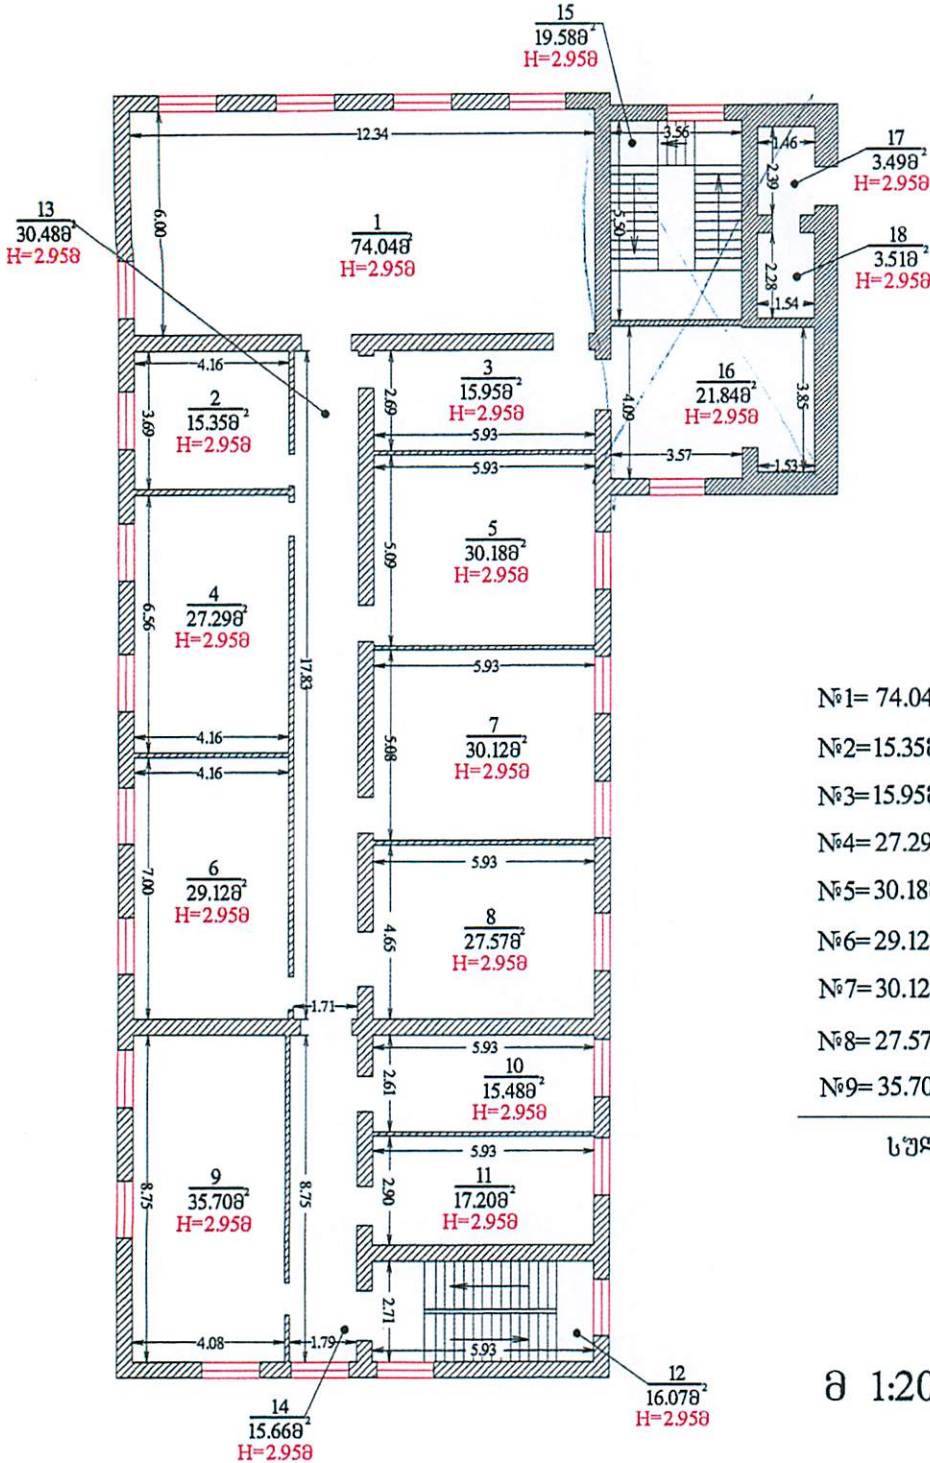


№1= 74.048 ²	№10=15.488 ²
№2=15.358 ²	№11=17.208 ²
№3= 15.958 ²	№12=16.078 ²
№4= 27.298 ²	№13=30.488 ²
№5= 30.188 ²	№14=15.668 ²
№6= 29.128 ²	№15= 19.588 ²
№7= 30.128 ²	№16=21.848 ²
№8= 27.578 ²	№17=3.498 ²
№9= 35.708 ²	№18= 3.518 ²

სულ=428.638²

მ 1:200

შენიშვნა №3
აღმინისტრაციული კორპუსი №3
I სართული

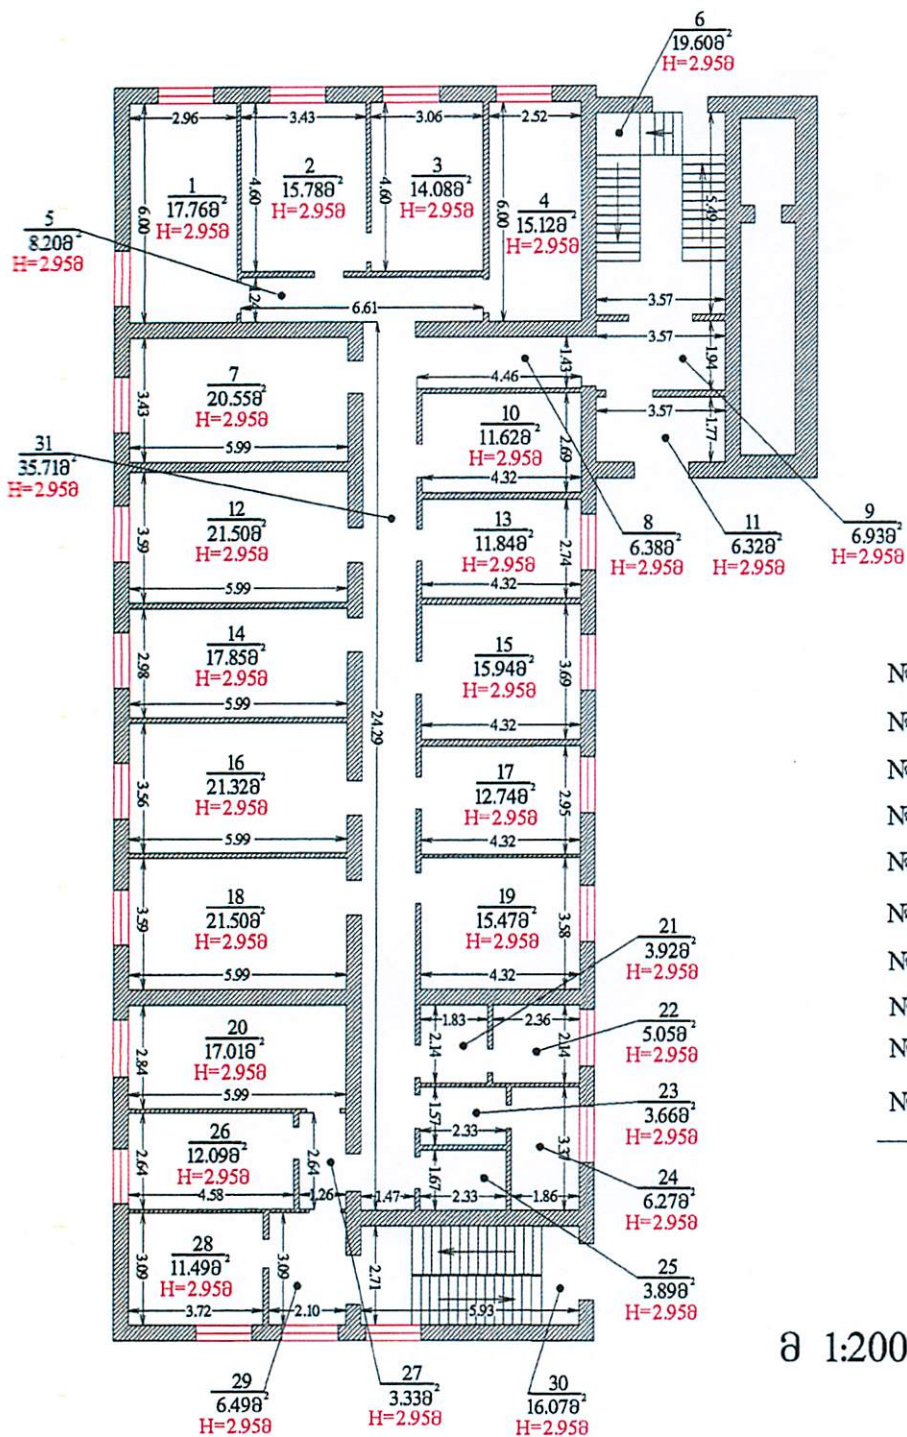


№1= 17.768 ²	№11= 6.328 ²	№21= 3.928 ²	№31= 35.71
№2= 15.788 ²	№12= 21.508 ²	№22= 5.058 ²	
№3= 14.088 ²	№13= 11.848 ²	№23= 3.668 ²	
№4= 15.128 ²	№14= 17.858 ²	№24= 6.278 ²	
№5= 8.208 ²	№15= 15.948 ²	№25= 3.898 ²	
№6= 19.608 ²	№16= 21.328 ²	№26= 12.098 ²	
№7= 20.558 ²	№17= 12.748 ²	№27= 3.338 ²	
№8= 6.388 ²	№18= 21.508 ²	№28= 11.498 ²	
№9= 6.938 ²	№19= 15.478 ²	№29= 6.498 ²	
№10= 11.628 ²	№20= 17.018 ²	№30= 16.078 ²	

სულ= 405.488²

მ 1:200

შენიშნა №3

ადმინისტრაციული კორპუსი №3 სარდაფი

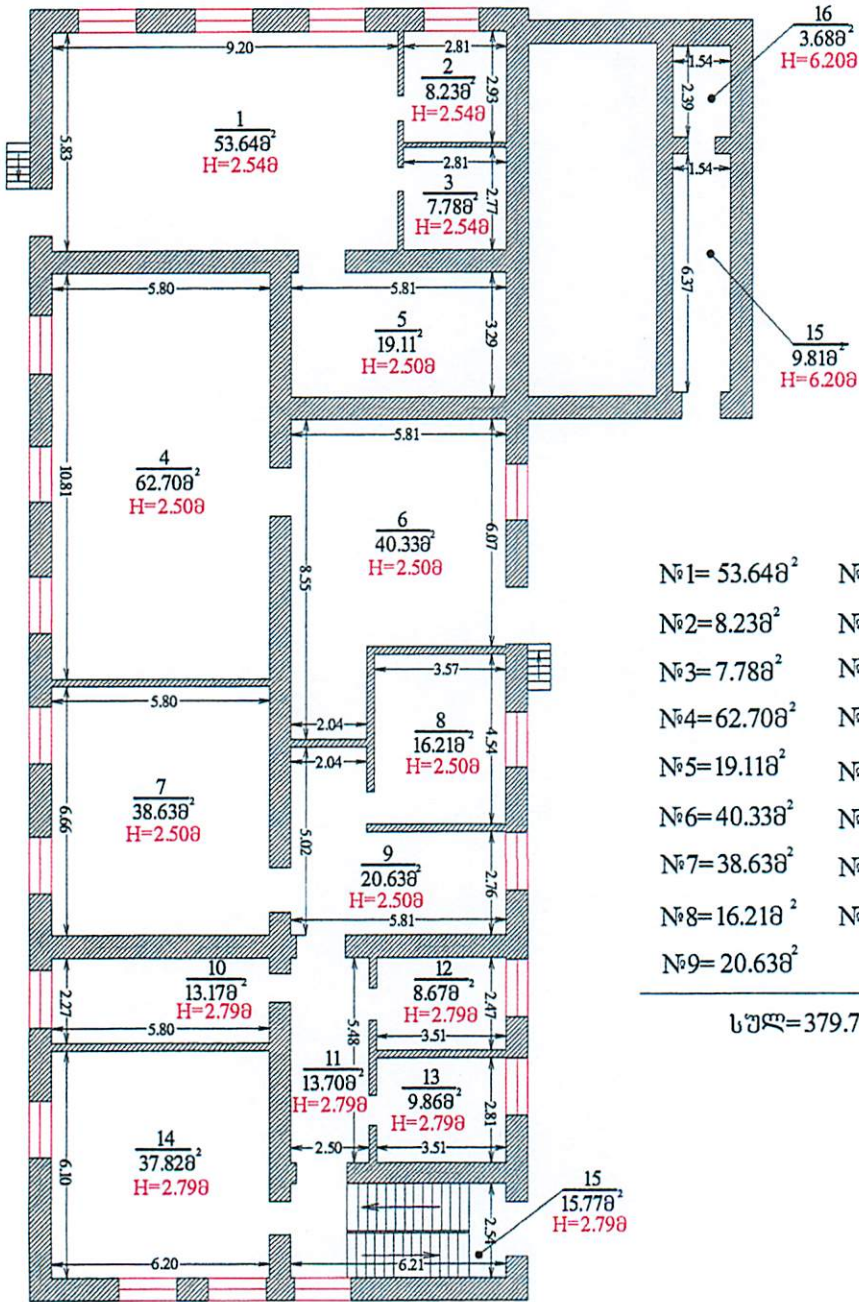

№1= 53.648 ²	№10=13.178 ²
№2=8.238 ²	№11=13.708 ²
№3= 7.788 ²	№12=8.678 ²
№4= 62.708 ²	№13=9.868 ²
№5=19.118 ²	№14=37.828 ²
№6= 40.338 ²	№15=15.778 ²
№7= 38.638 ²	№16=3.688 ²
№8=16.218 ²	№17=9.818 ²
№9= 20.638 ²	

სულ=379.748²