


306-30305

а. 1:500




I სართულის გეგმა  
მ. 1:250

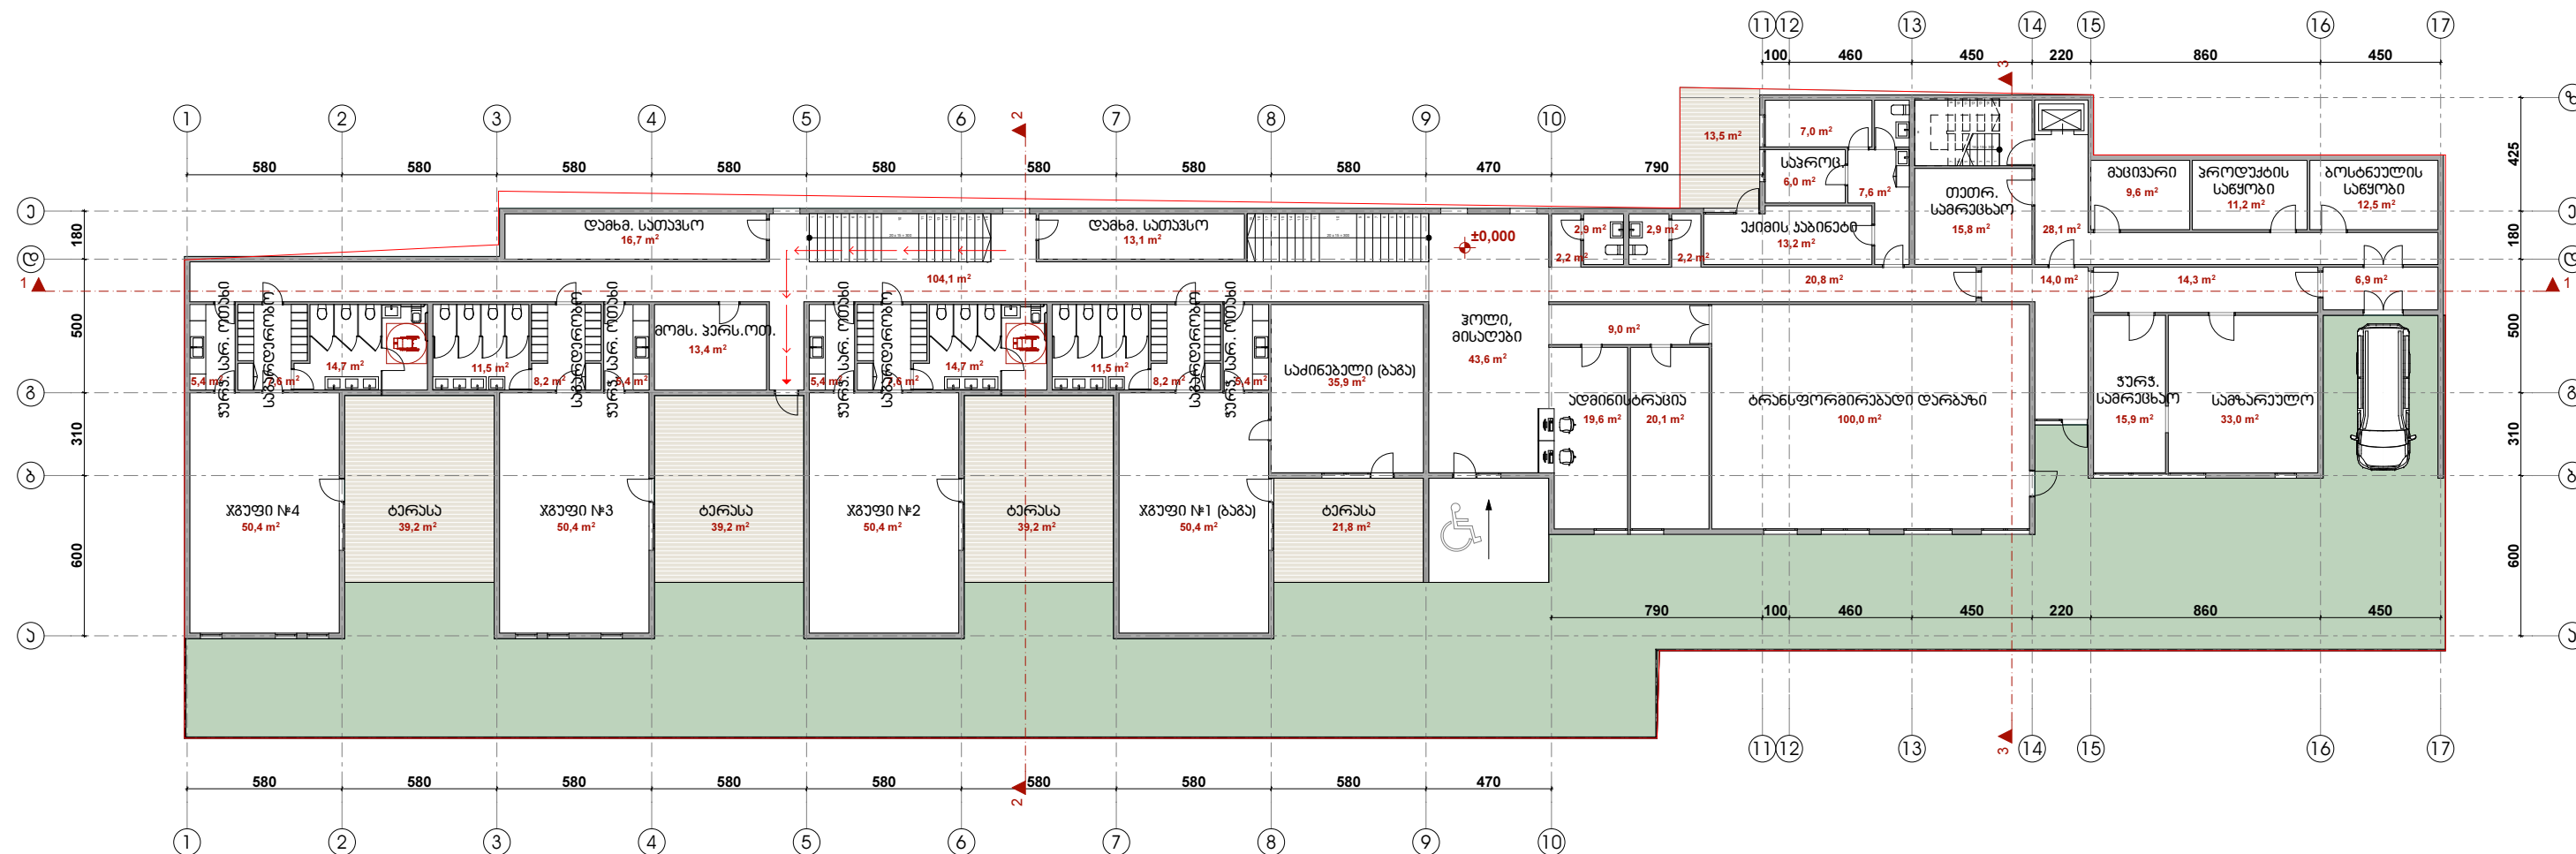





სახურავის გეგმა  
მ. 1:250

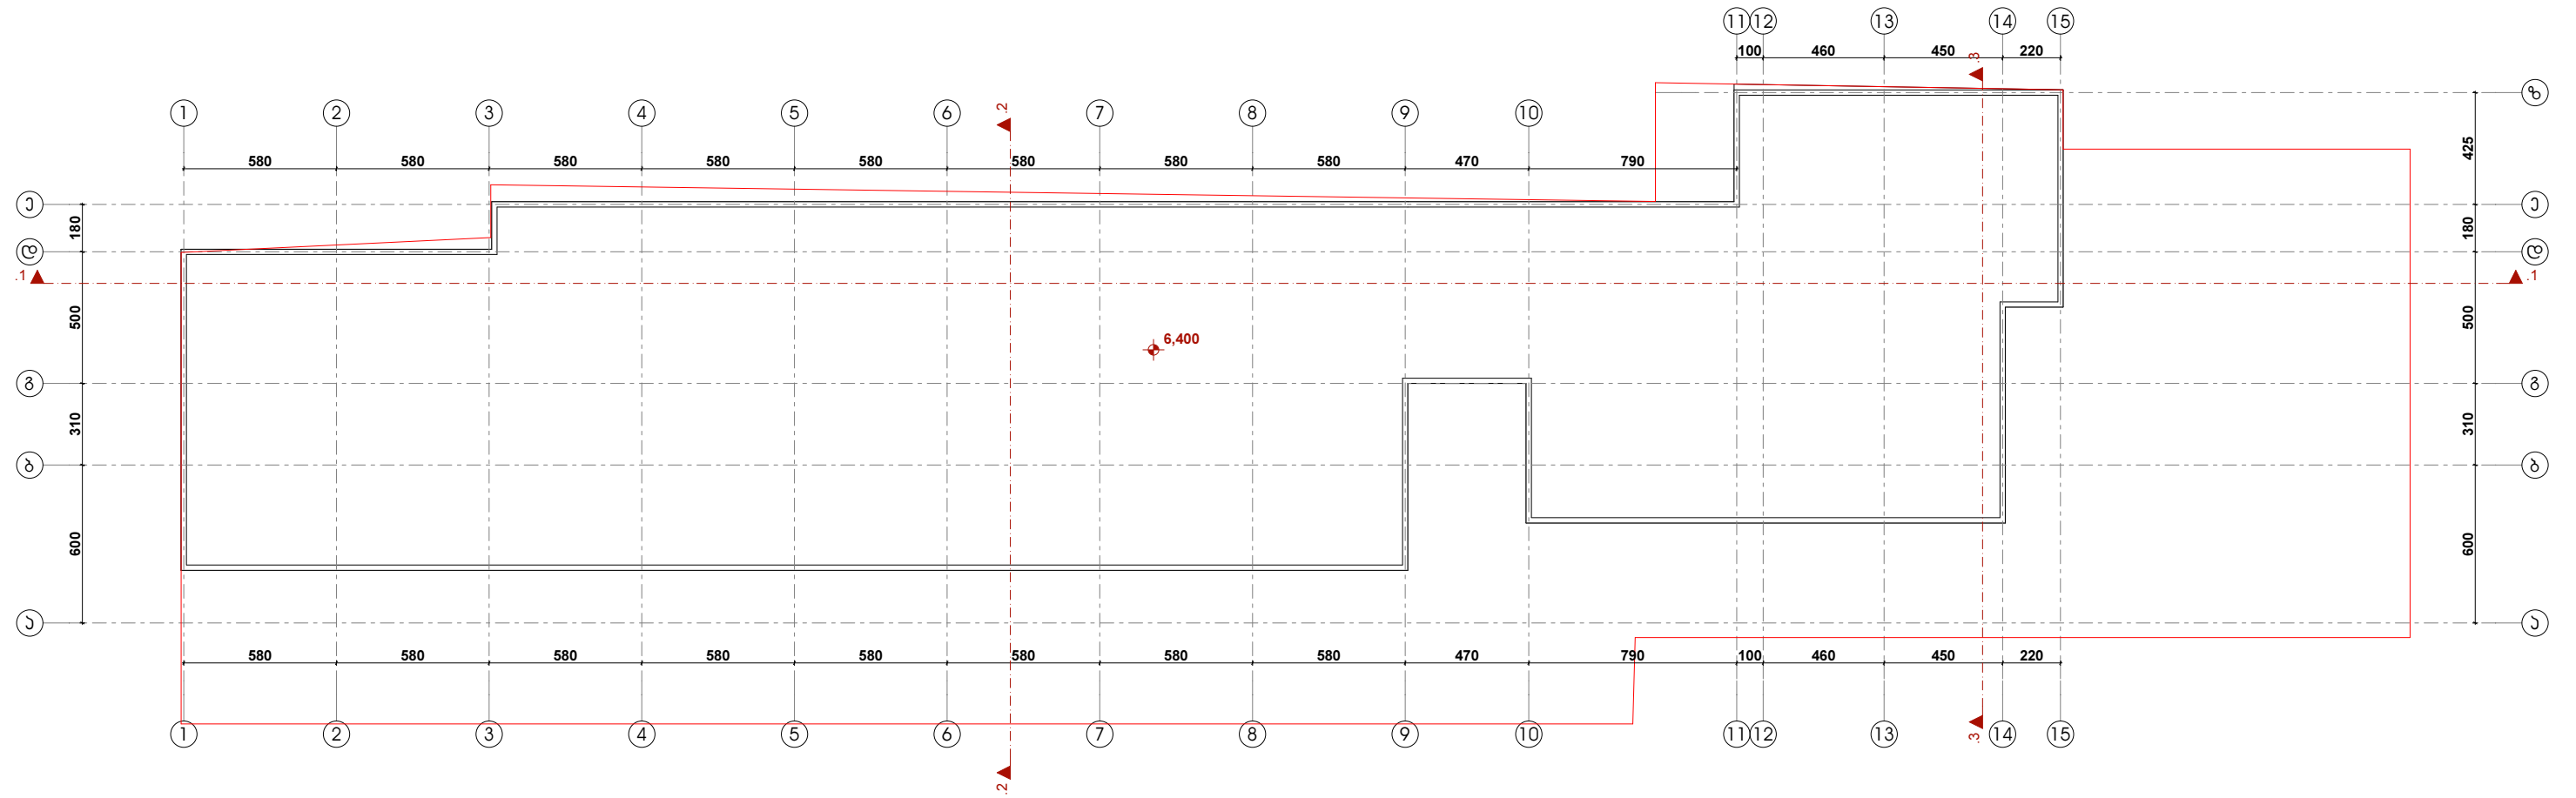


ჭრილი 1-1  
მ. 1:250

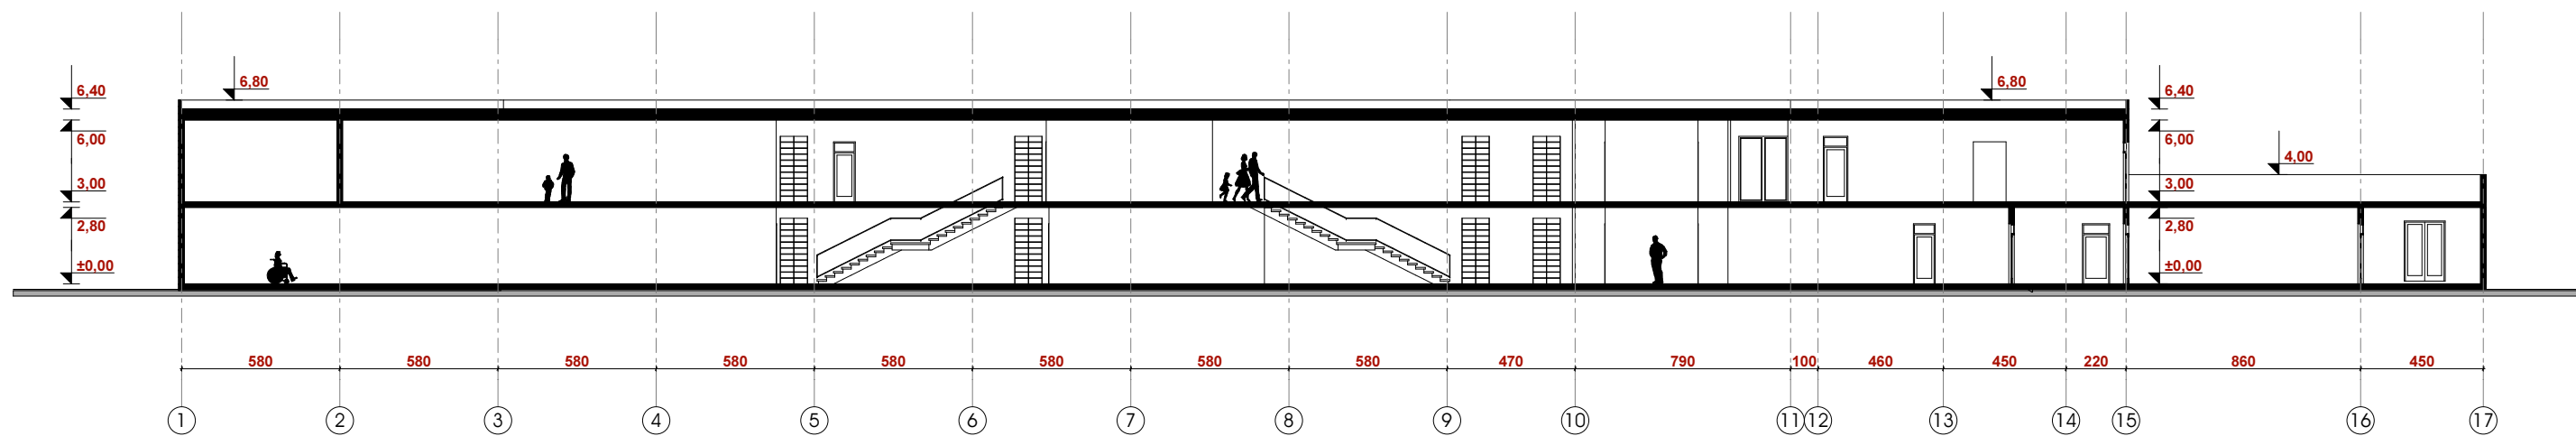

ჭრილი 2-2  
მ. 1:250

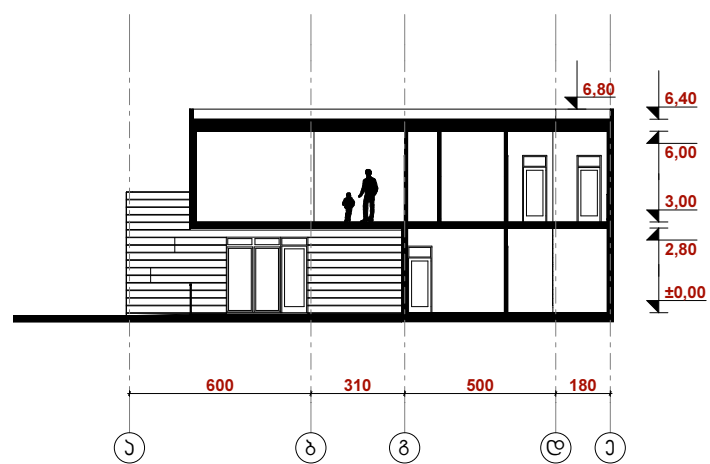

ჭრილი 3-3  
მ. 1:250

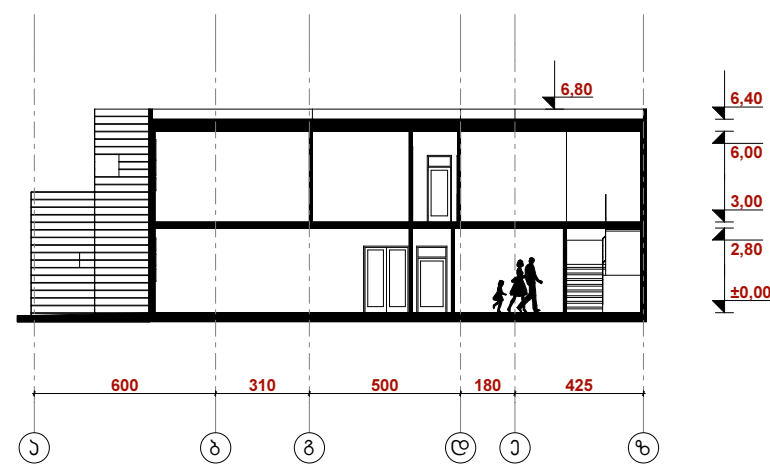


ფასადი 1-17 ღერძი  
 შ. 1:250



ფასადი ა-ზ ღერძი  
 შ. 1:250



ფასადი 17-1 ღარიანი  
 მ. 1:250

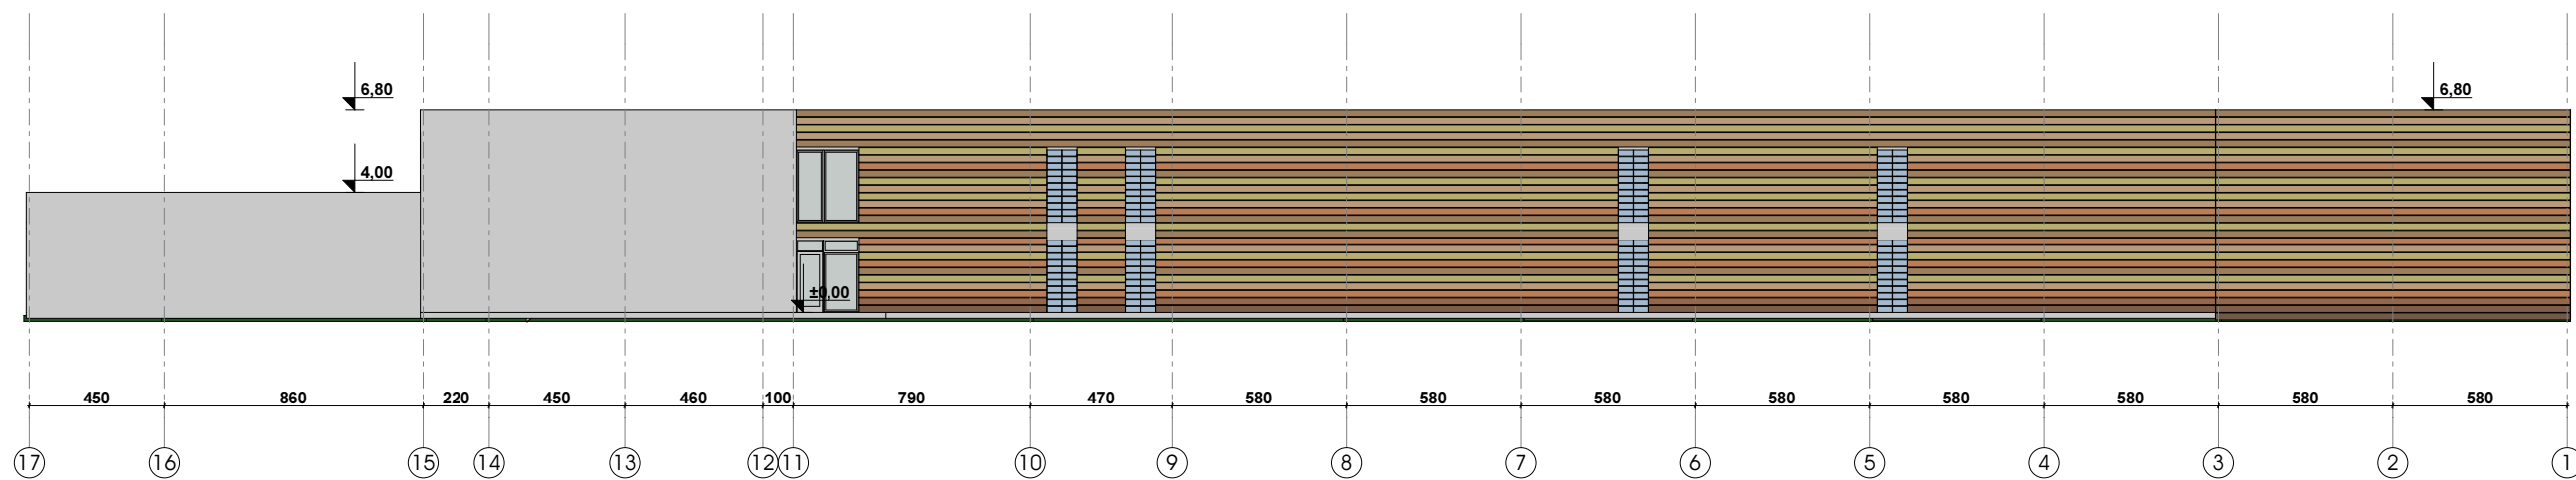

ფასადი 8-ა ღარიანი  
 მ. 1:250



