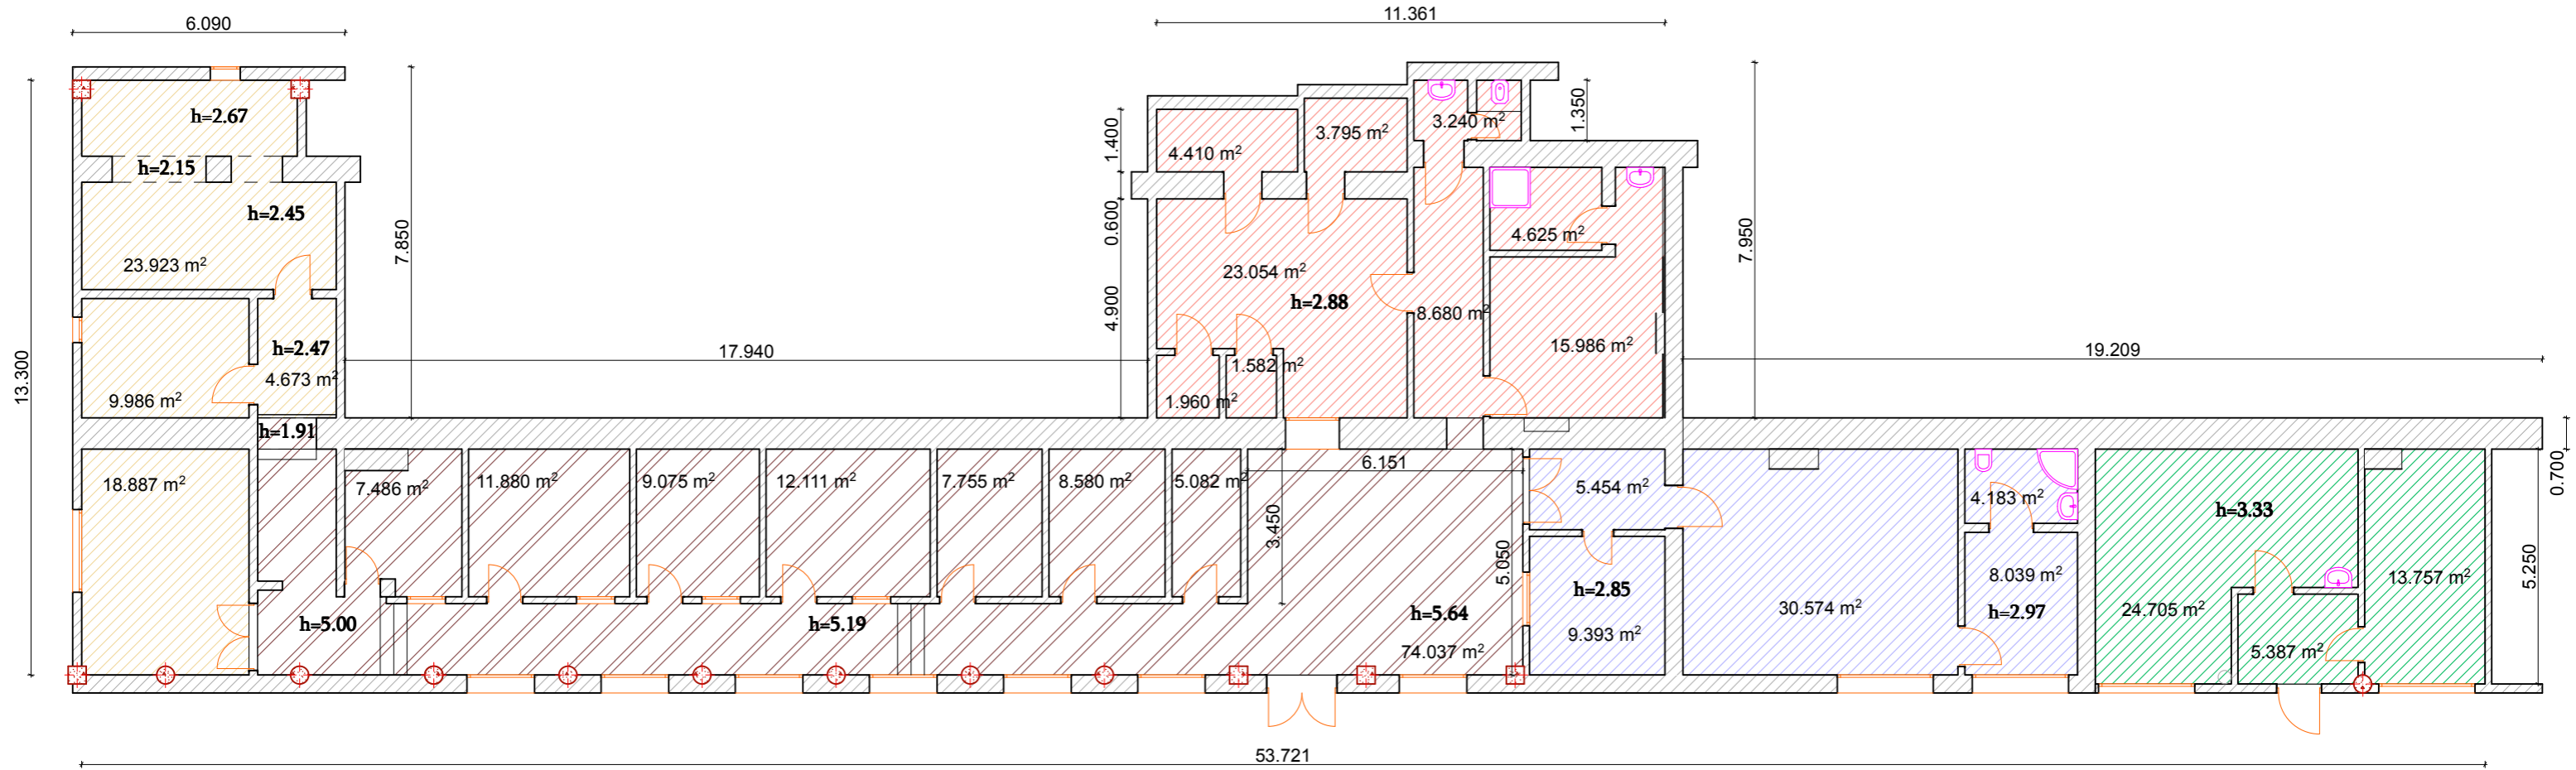



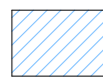
არსებული გეგმარეზი

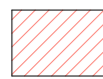


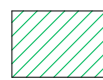
411.906 m²

 142.767 m² ანტრესოლის განსათავსებელი ფართი

 62.152 m²

 61.862 m²

 75.597 m²

 45.728 m²