


q. Tbilisi, baRdaTis quCaze mdebare
(yofili hospitali) 8 sarTuliani Senobis
rekonstruqcia saxovrebel korpusad

eskizuri proeqti

„b.d. jgufi„

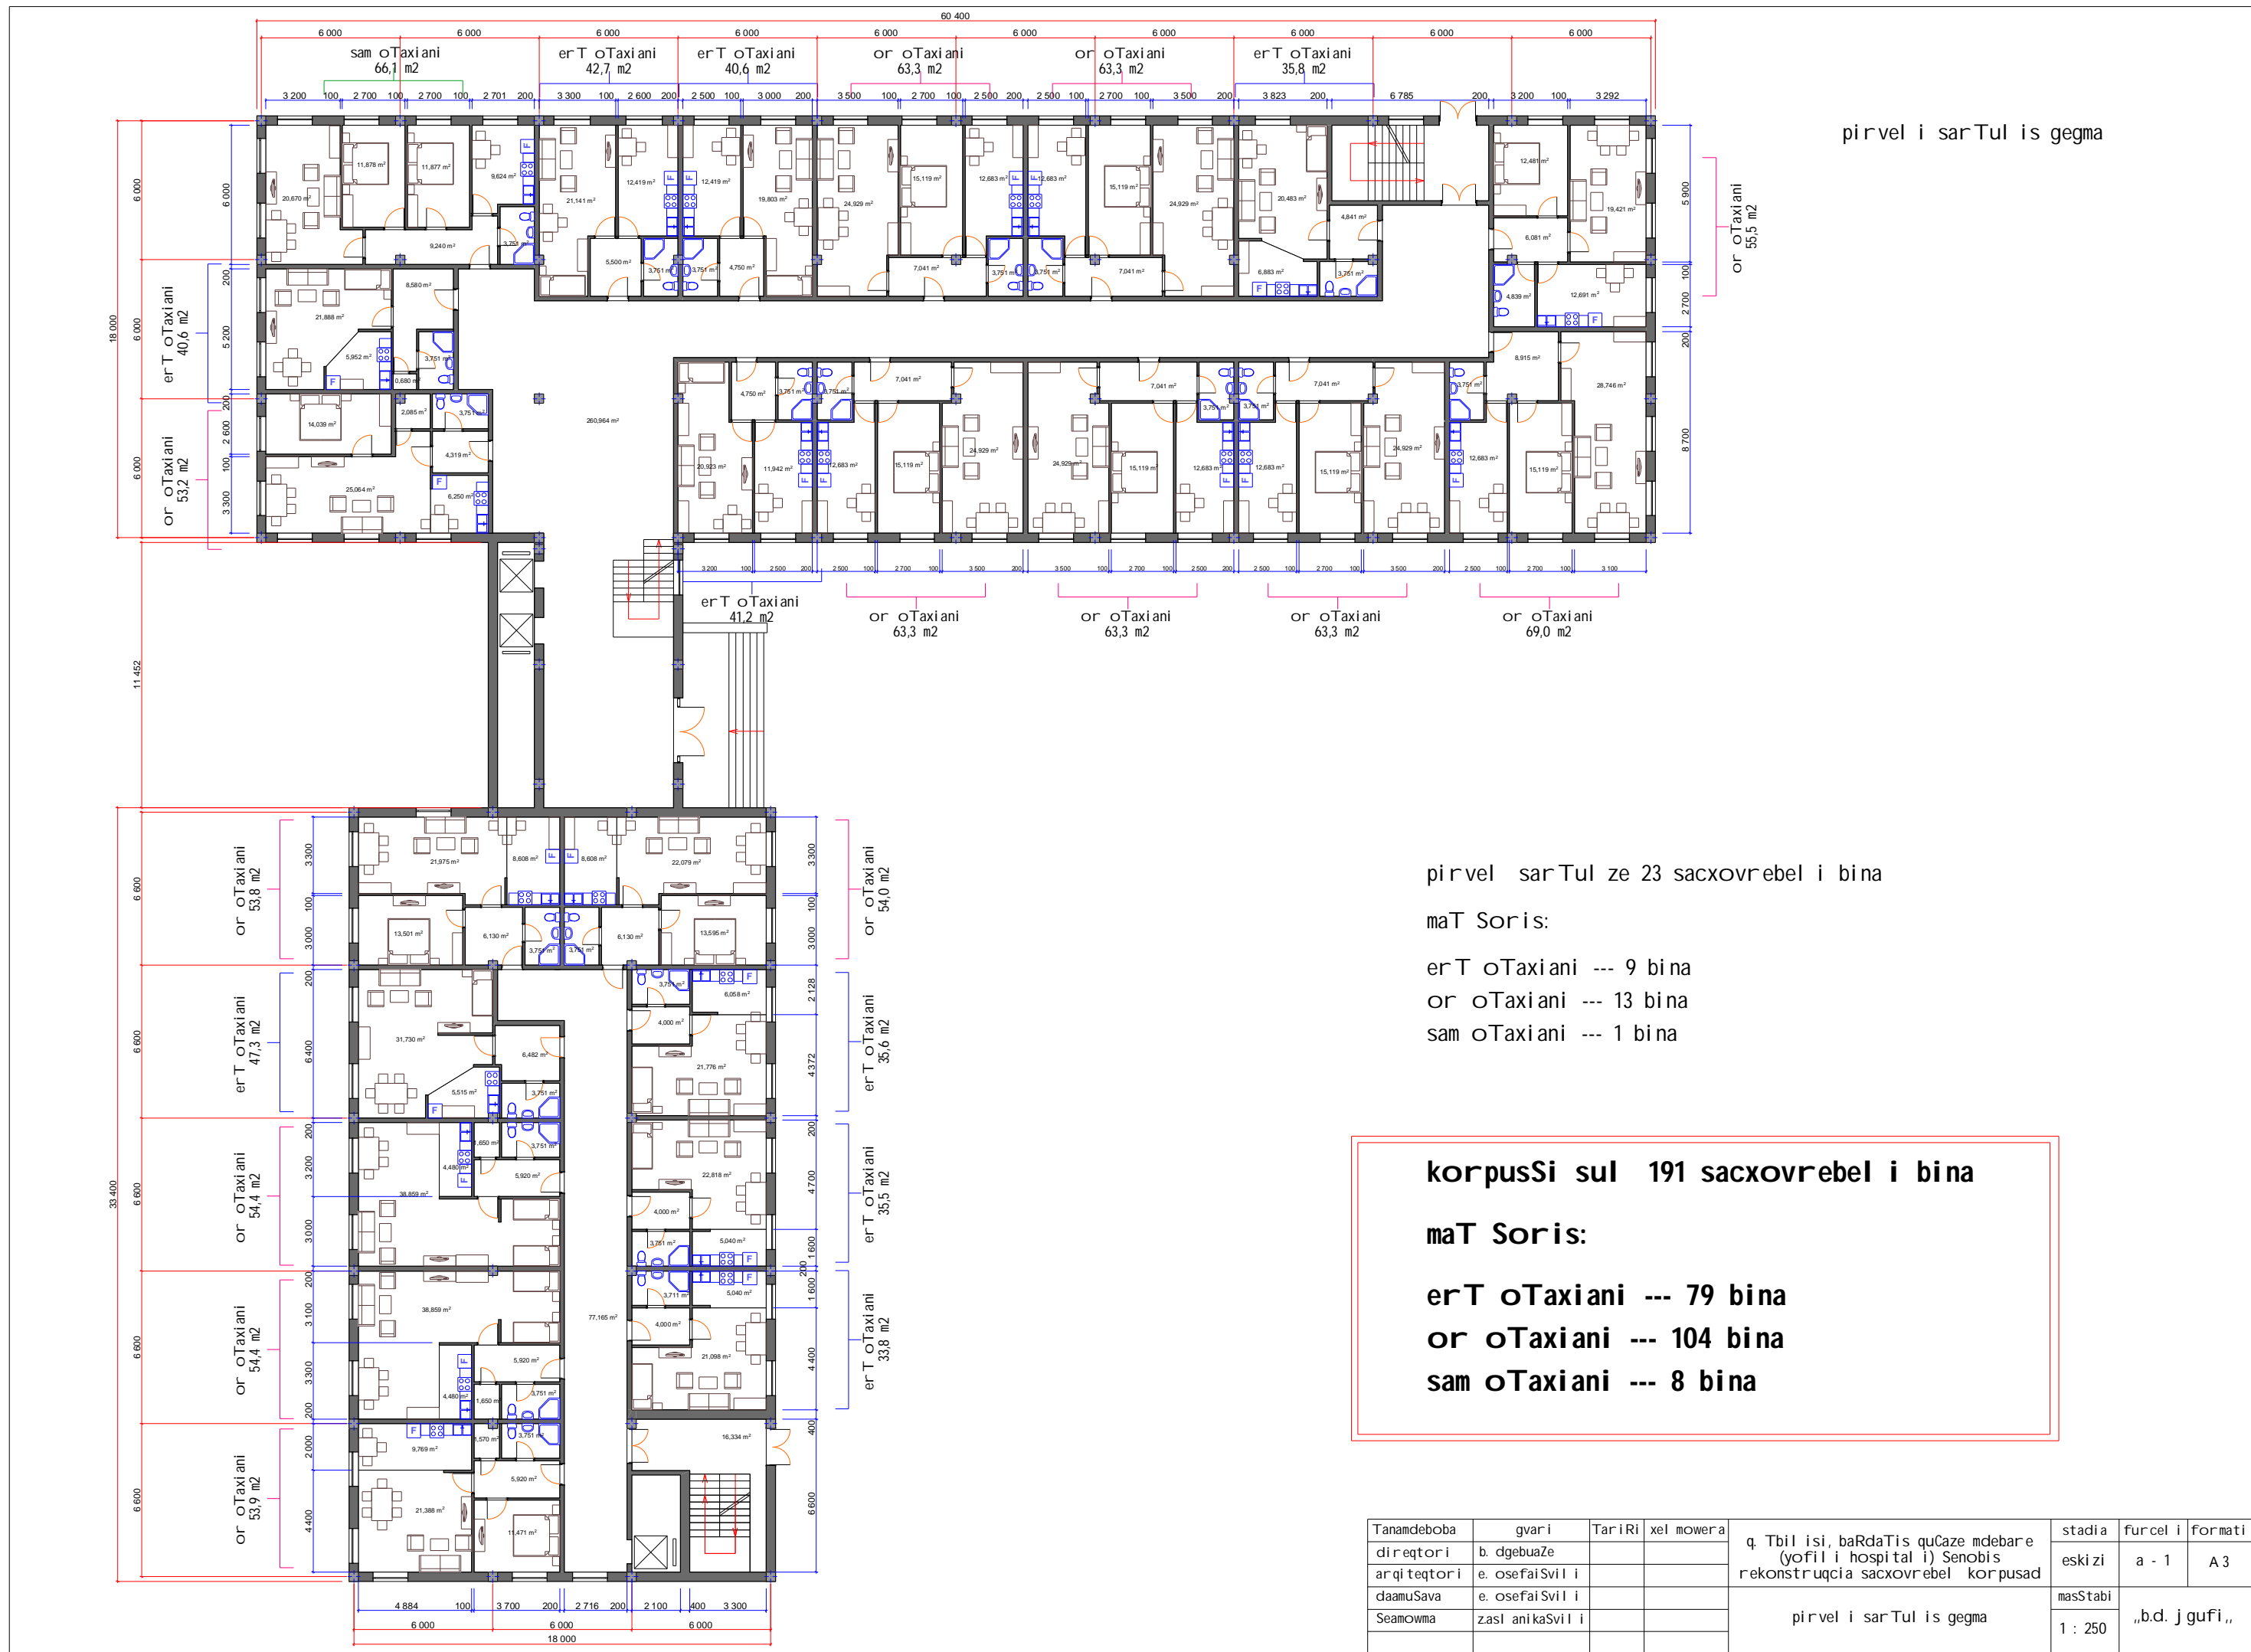


pirveli sarTulis gegma

pirveli sarTulis ze 23 sacxovrebeli bina
 maT Soris:
 erT oTaxiani --- 9 bina
 or oTaxiani --- 13 bina
 sam oTaxiani --- 1 bina

**korpusi sul 191 sacxovrebeli bina
 maT Soris:
 erT oTaxiani --- 79 bina
 or oTaxiani --- 104 bina
 sam oTaxiani --- 8 bina**

Tanamdeboba	gvari	TariRi	xel mowera	q. Tbilisi, baRdatis quCaze mdebare (yofili hospitali) Senobis rekonstrukcia sacxovrebeli korpusad	stadi	furceli	formati
direqtori	b. dgebuaze				eskizi	a - 1	A 3
arqiteqtori	e. osefaiSvili				masTabi		
daamuSava	e. osefaiSvili				1 : 250		„b.d. j gufi „
Seamowma	zast. anikaSvili						

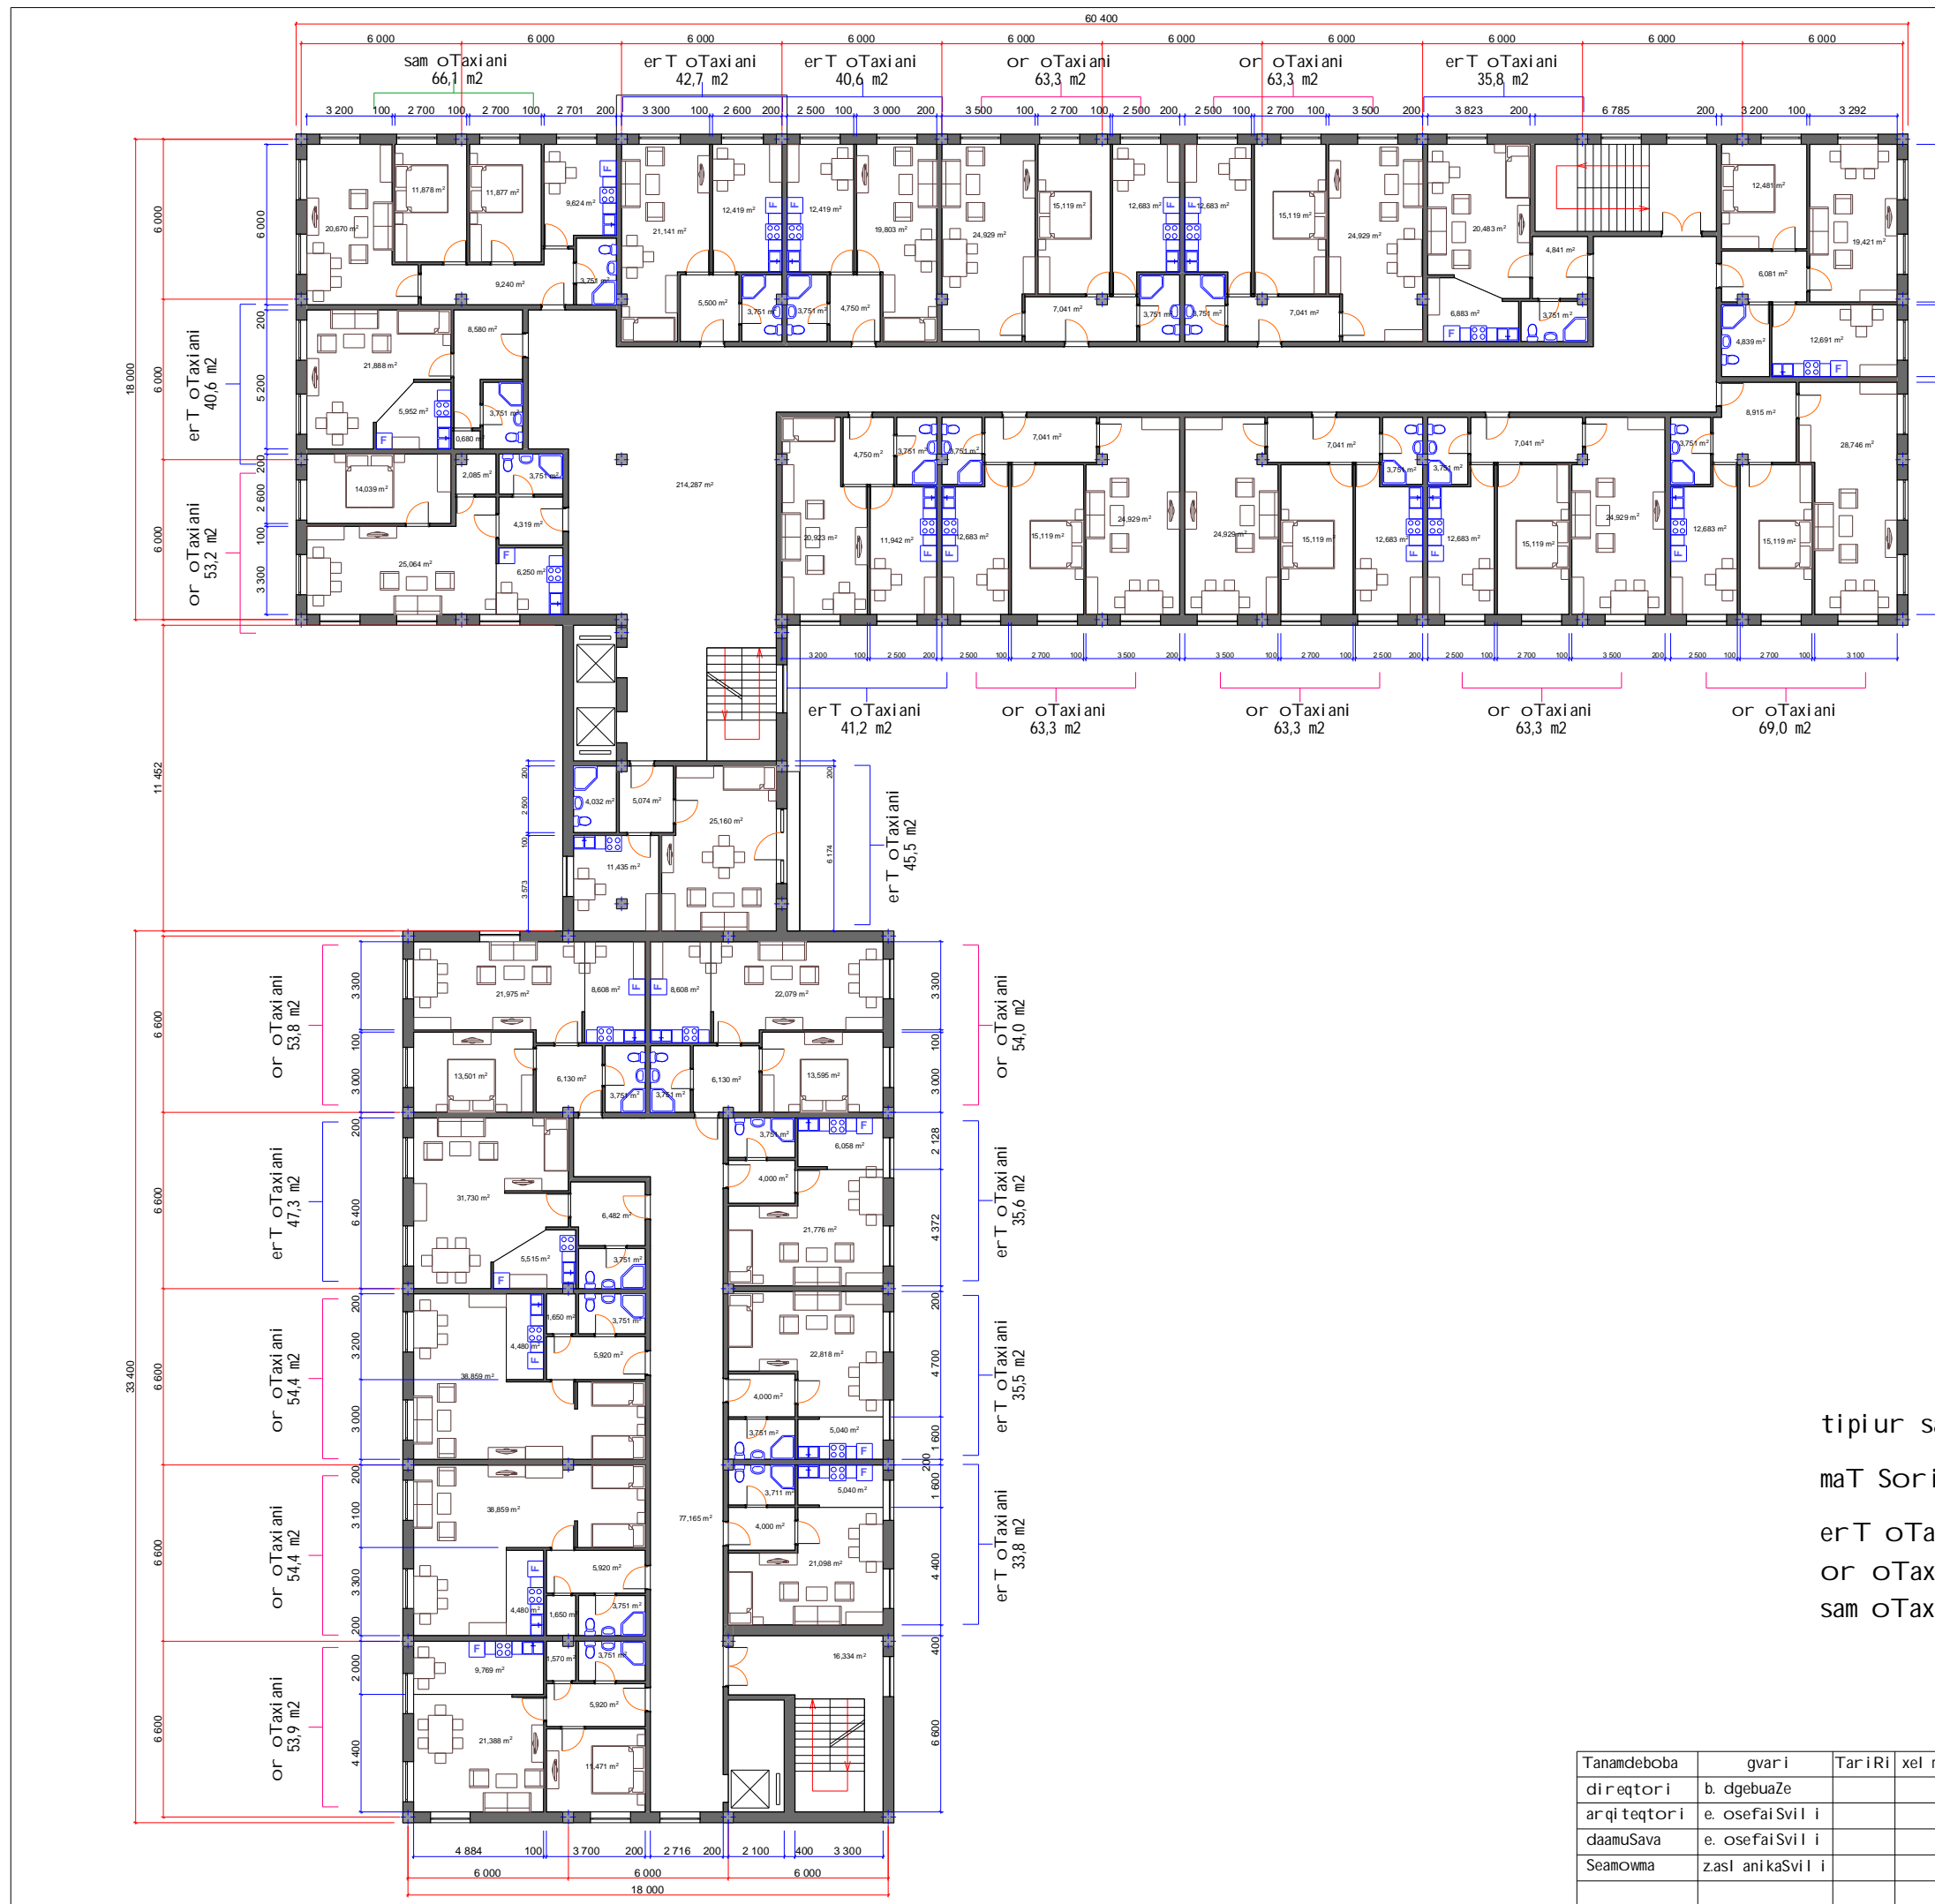

tipiuri sarTul is gegma

tipiur sarTul ze 24 sacxovrebel i bina X 7

maT Soris:

- erT oTaxiani --- 10 bina X 7 = 70 bina
- or oTaxiani --- 13 bina X 7 = 91 bina
- sam oTaxiani --- 1 bina X 7 = 7 bina

Tanamdeboba	gvari	TariRi	xel mowera	q. Tbilisi, baRdaTis quCaze mdebare (yofil i hospital i) Senobis rekonstruqcia sacxovrebel korpusad	stadia	furceli	formati
direqtori	b. dgebuaze				eskizi	a - 2	A 3
arqiteqtori	e. osefaiSvili				masTabi		
daamuSava	e. osefaiSvili				1 : 250		„b.d. jgufi „
Seamowma	zasl anikaSvili						