

ganmartebiTi baraTi

saproeqto teritoria mdebareobs sofel gaWedilis mimdebared, mdinare abaSis xeobaSi. sakonkurso proeqtSi warmogidgent mdinare abaSis kanionis damTvariebelTa centris da mimdebare teritoriis turistuli infrastrukturis ganviTarebis koncefcias. saproeqto teritoria moicavs erT heqtars. teritoriaze ganTavsebuli iqneba turistuli infrastrukturis ganviTarebisatvis saWiro Senobanagebobebi da sxadasxva saxis elementebi.

teritoriaze dominant nagebobas warmoadgens damTvalierebelTa centri, romlis garSemoc xdeba infrastruktურuli ganviTaeba. kompleqSi misuli vizitori informacias iRebs damTvalierebelTa centridan da Semdgom bilikebis saSuelbiT gadaadgildeba komleqsis teritoriaze, gzebze ganlagebuli sainformacio dafebi da mimarTulebis maSveneblelbi gansazRvaven mis traektorias.

xidebis saSuelbiT xdeba SesaZlebeli kanionis meore mxares gadasvla. Sekiduli xidi, romelic amJamadac mdebareobs teritoriaze Zlier dazianebulia da proeqti moicavs mis axlidan mowyobas. moxdeba arsebuli wisqvilis rekonstrukcia. kanionSi gaseirneba xdeba navebiT, risTvisac saproeqto teritoriaze ganlagebulia navmisadgomi da navebis Sesanaxi adgili.


nagebobebi da arqiteqturuli elementebi bunebrivadaa morgebuli ardgilobrив reliefs da harmoniulad aris landSaftTan Serwymuli. masalebi - xe,qva, rkina ZiriTadad mopovebulia adgilobrivi regionidan da aris ekologiurad sufTa.

teritoriaze mosuli damTvalierebeli sasiamovnod da sainteresod gaatarebs dros.

administraciuli centri





Wrili 1-1

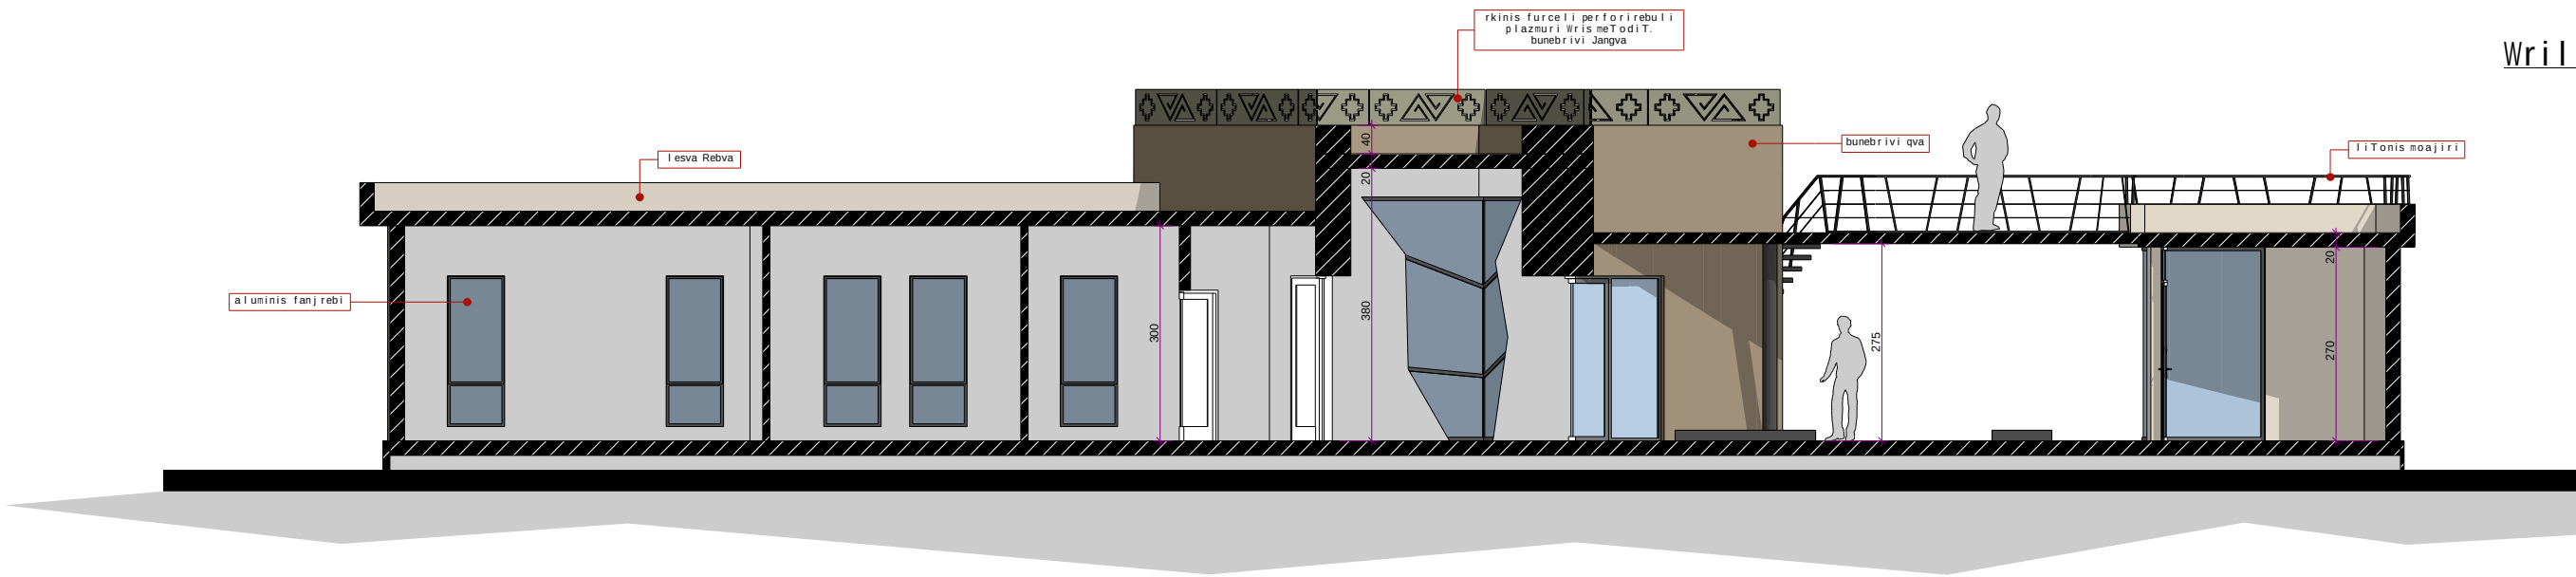


0 5 1 2 5m

administraciuli centri

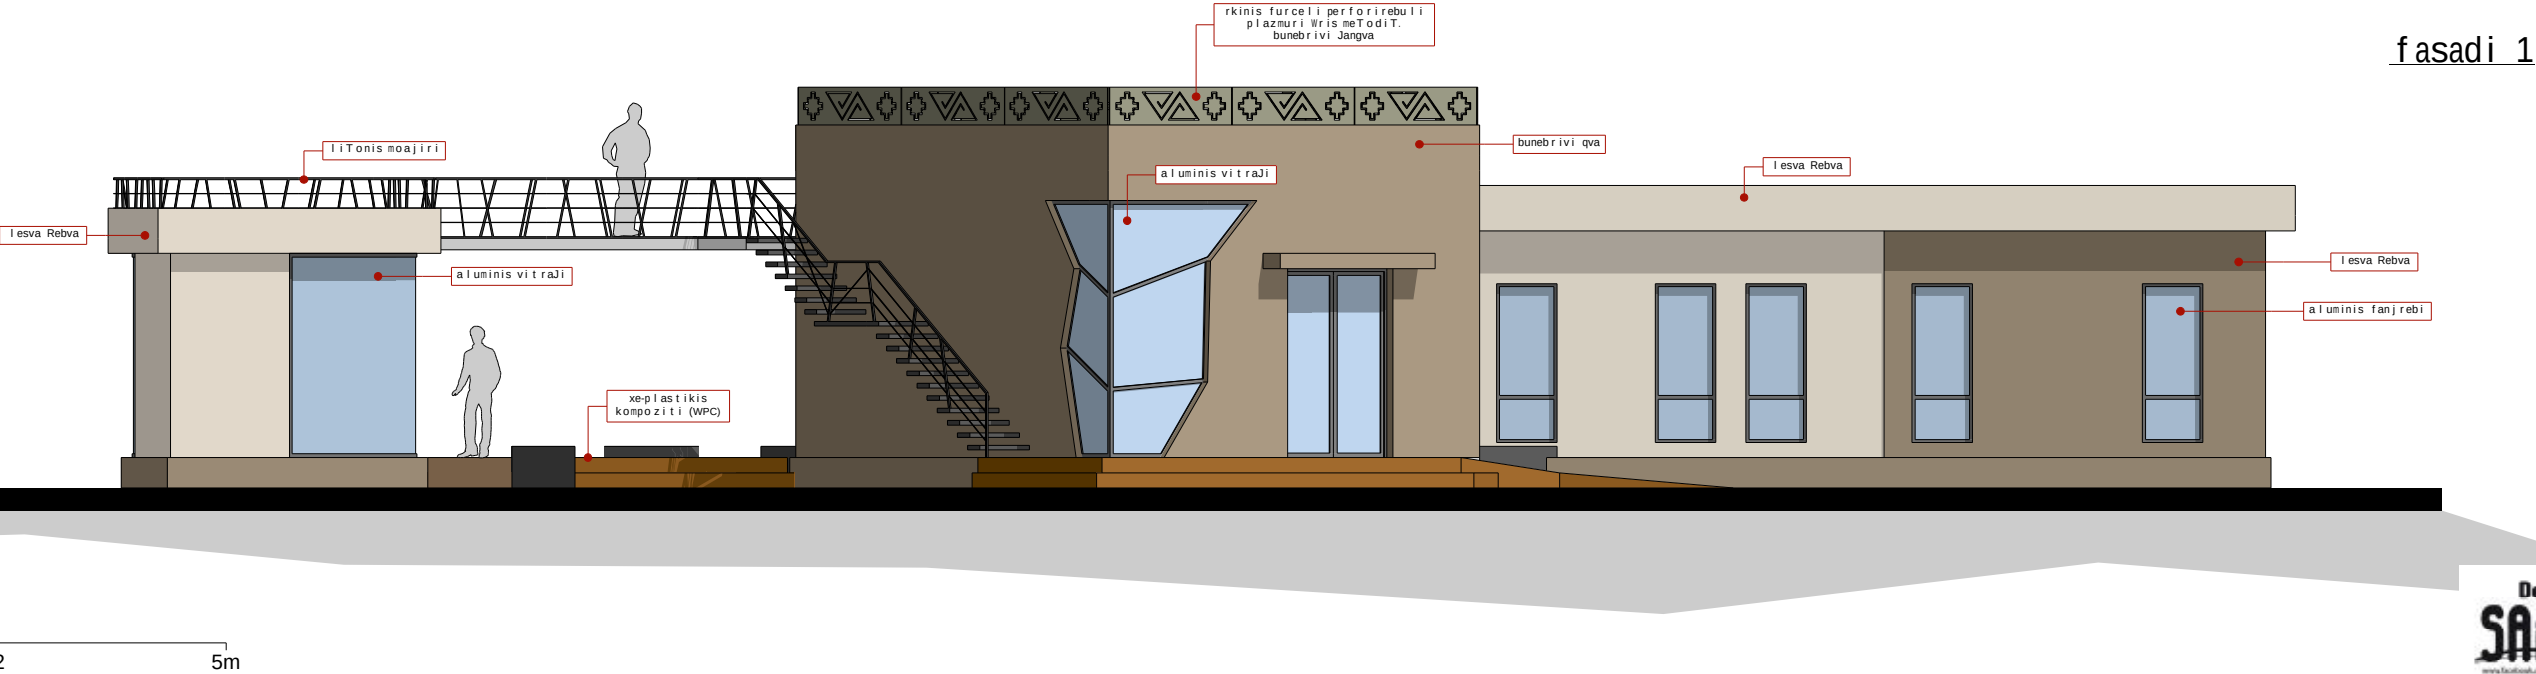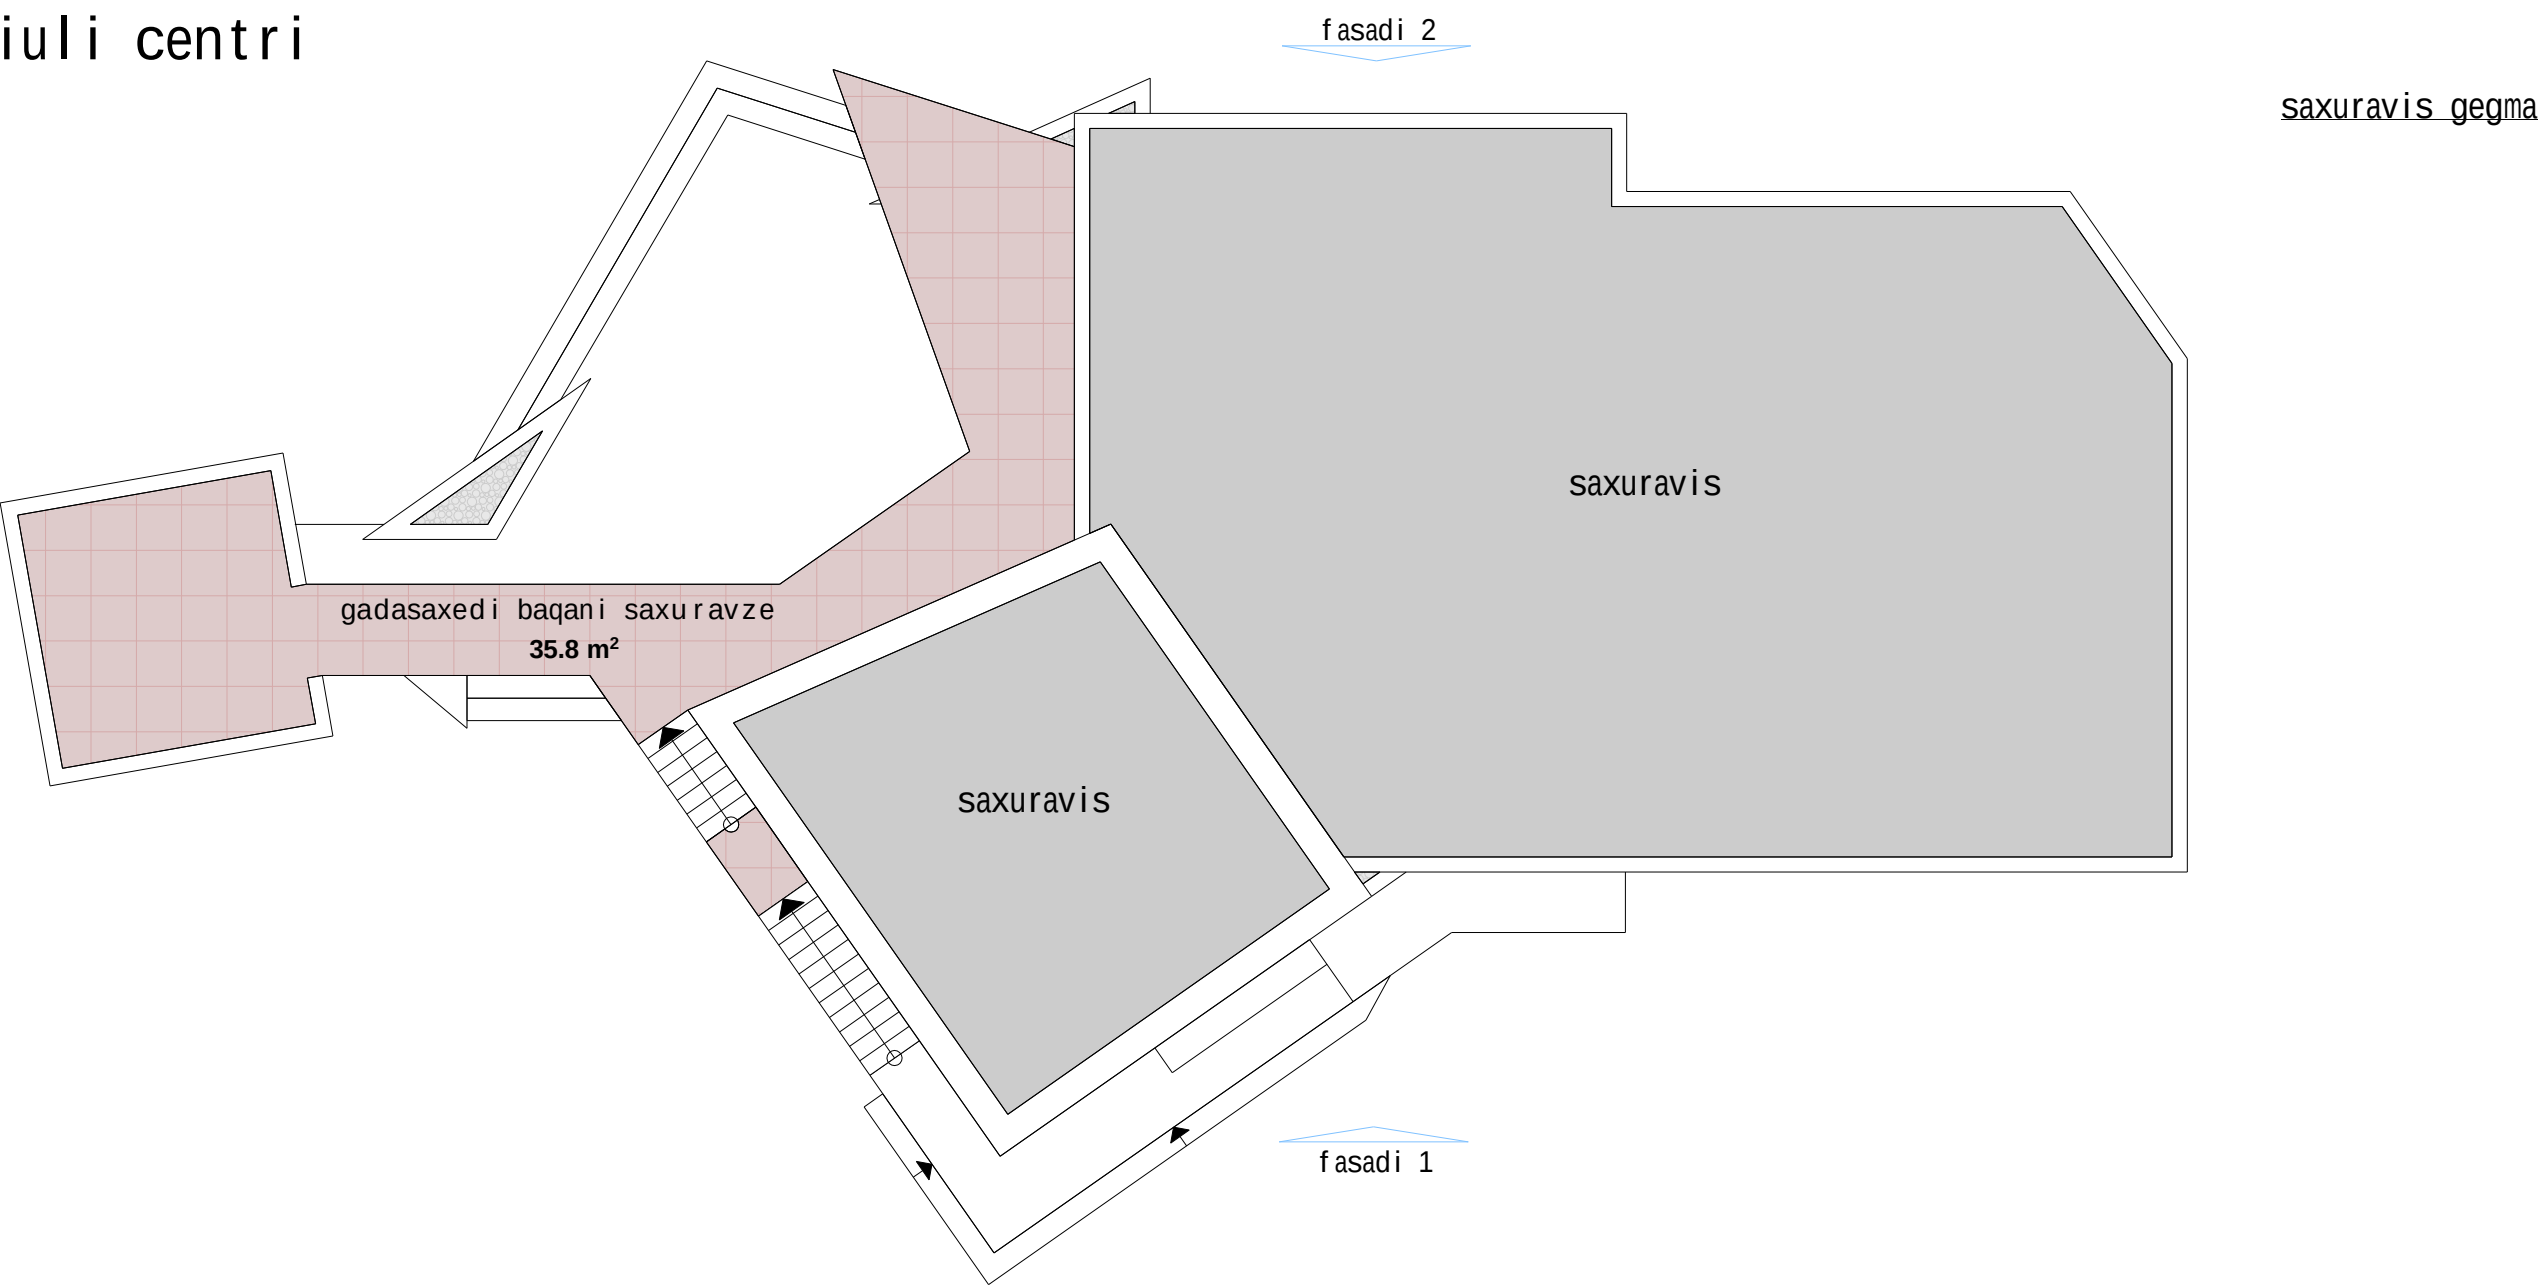

administraciuli centri

fasadi 2

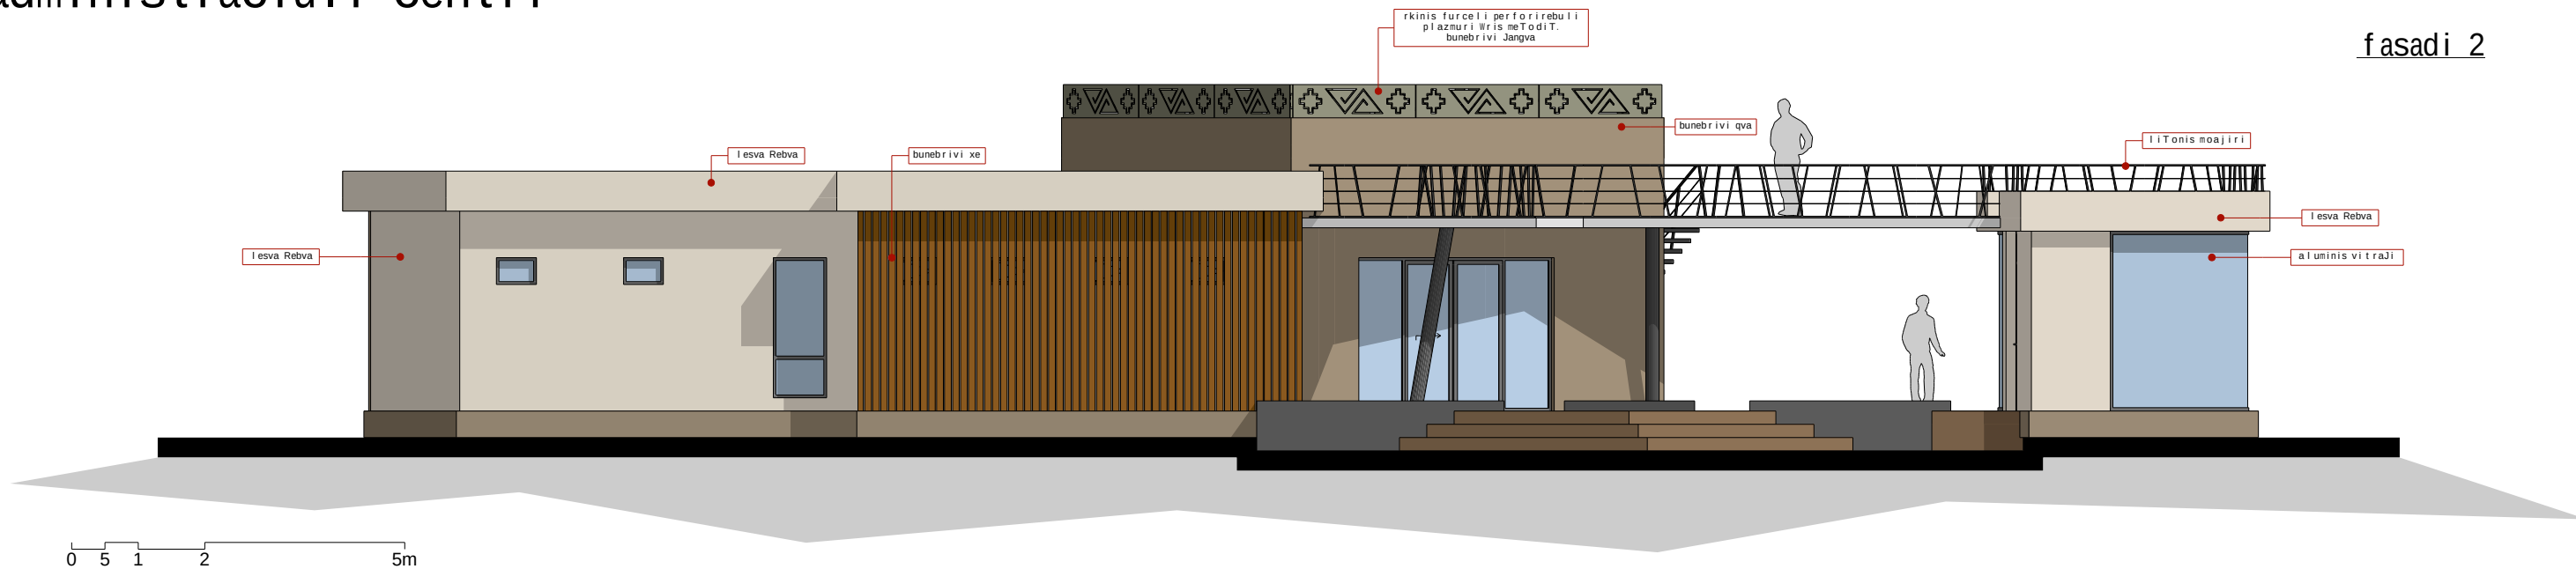

damTvalierebelTa centri

damTvalierebelTa centri saproeqto teritoriis dominanti Senobaa, kanionis dasaTvaliereblad mosulivizitori pirvelad am SenobaSi xvdeba. Senobamoicavs 100 kvadratu l met r s. er T sar Tu l iania da Sedgeba sami b l okisagan -

- I b l o k i - s a i n f o r m a c i o d a s a g a m o f e n o s i v r c e
- II b l o k i - a d m i n i s t r a c i u l i s i v r c e
- III b l o k i - s u v e n i r e b i s m a R a z i a


samive sivrce er Tad ikveTeba Ria terasaze, saidanac iS l e b a x e d i k a n i o n z e . t e r a s a n a w i l o b r i v g a d a x u r u l i a d a m i s s a x u r a v z e m o w y o b i l i a g a d a s a x e d i b a q a n i .

damTvalierebelTa centris arqiteqturul dominant mocu l o b a s w a r m o a d g e n s s a i n f o r m a c i o d a s a g a m o f e n o s i v r c e .
Senobis farTiaris 30 kvadratu l i m e t r i d a a s r u l e b s e r T g v a r g a m a n a w i l e b l i s r o l s .
mis fasadze ganTavsebulia l i T o n i s k i b e , r o m e l i s m e S v e o b i T a c a s v l a x d e b a t e r a s i s s a x u r a v z e s a i d a n a c i S l e b a x e d i k a n i o n z e .

administraciu l i S e n o b a e r T s a T u l i a n i n a g e b o b a a , S e n o b a S i g a n a w i l e b u l i a t e r i t o r i i s d a c v i s o T a x i , a d m i n i s t r a c i i s o T a x e b i ,
teqniku r i o T a x e b i d a s a n k v a n Z e b i . S e n o b a S i S e s v l a x d e b a s a i n f o r m a c i o b l o k i s g a v l i T .
nagebobas aqvs damatbiTi teqniku r i g a s a s v l e l i .


suveni rebis maRazia er T sar Tu l i a n i p a t a r a s i v r c e a , m o i c a v s 10 k v a d r a t u l m e t r s .
misi fasadebi Seminu l i a d a s a x u r a v z e m o w y o b i l i a g a d a s a x e d i .

damTvalierebelTa centris Senobis konstruqcias warmoadgebs mono l i T u r i r k i n a - b e t o n i .
ked l e b i a S e n d e b a s a k e d l e b l o k e b i T , S i d a k e d l e b i - s a t i x r e b l o k e b i T . f a s a d z e g a n T a v s d e b a a l u m i n i s k a r e b e b i d a v i t r a J e b i .
sainformacio da sagamo feno b l o k i s f a s a d i m o p i r k e T d e b a a d g i l o b r i v i b u n e b r i v i q v i T , x o l o a d m i n i s t r a c i u l i n a w i l i s
b l o k i d a s u v e n i r e b i s m a R a z i i s f a s a d e b i S e i l e s e b a d a S e i R e b e b a .
Ria terasis iataki moewyoba x e p l a s t i k i s k o m p o z i t i T (W P C) , m o x d e b a m i s i n a w i l o b r i v i g a d a i x u r v a r k i n a - b e t o n i s
mono l i T u r i f i l i T , r o m e l i c S e m o i z R u d e b a m i l k v a d r a t i s m o a j i r i T d a m o e w y o b a g a d a s a x e d i b a q a n i .

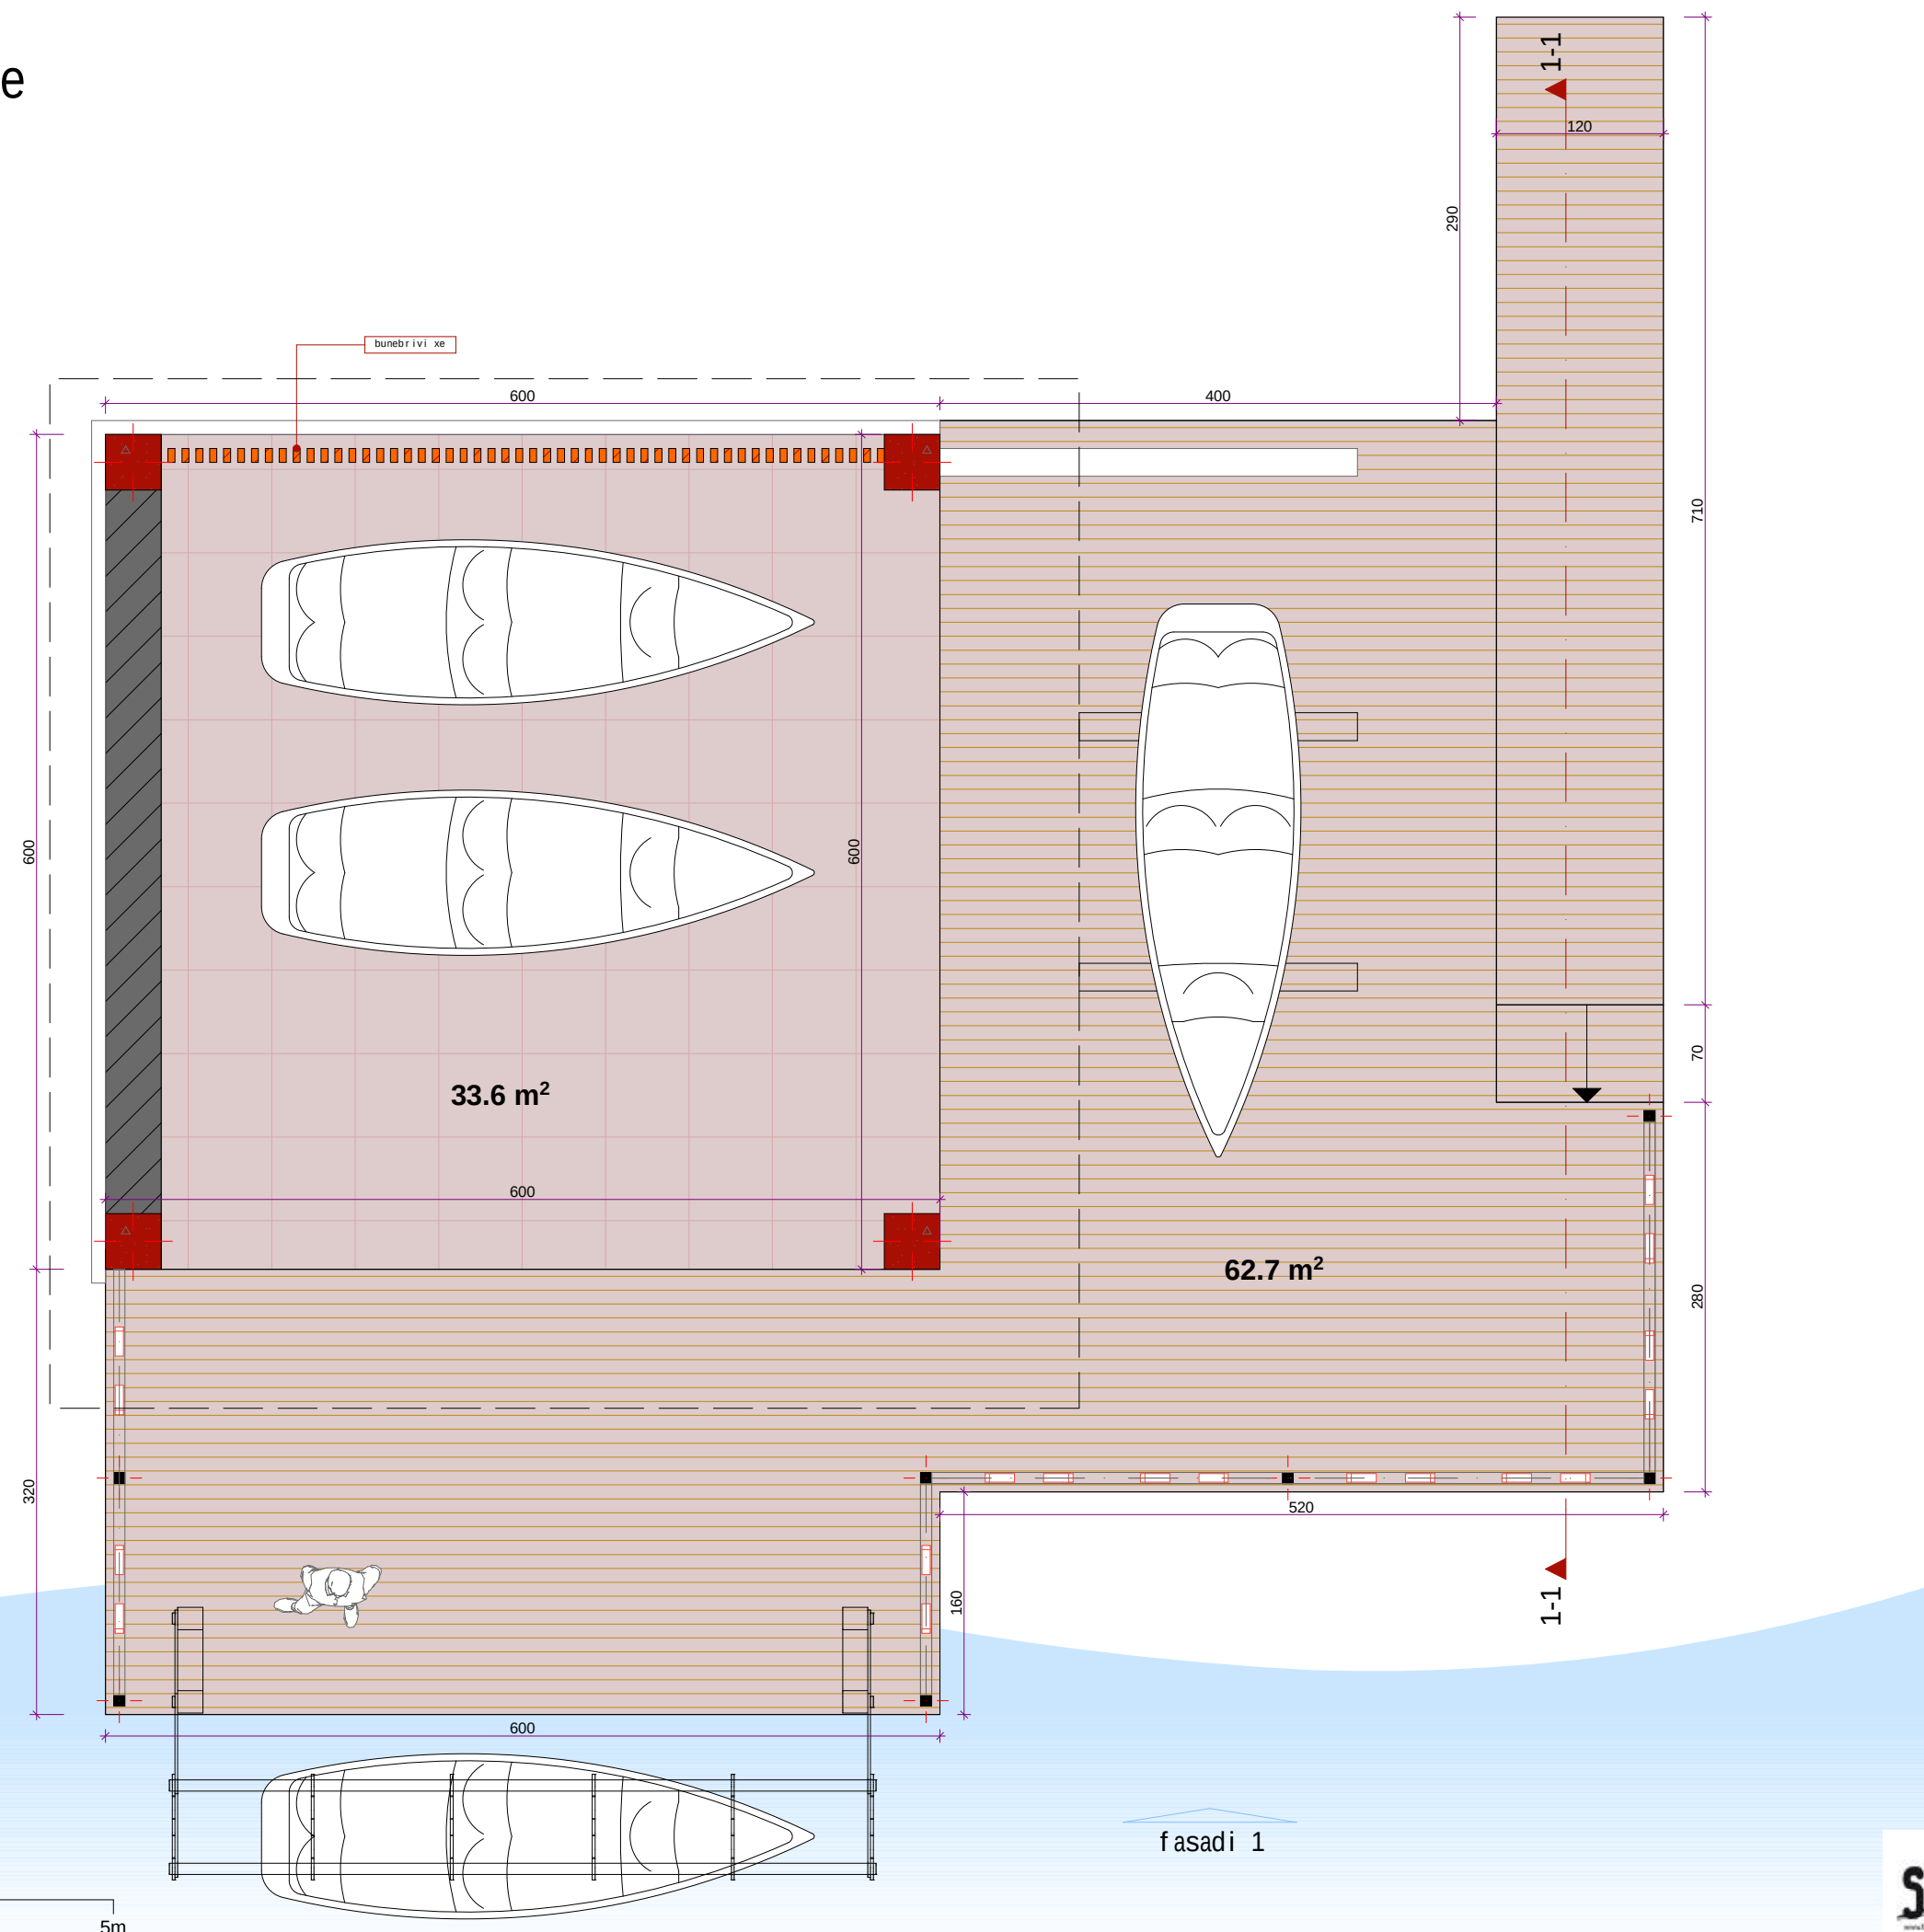


navebis Sesanaxi sivrce

fasadi 1

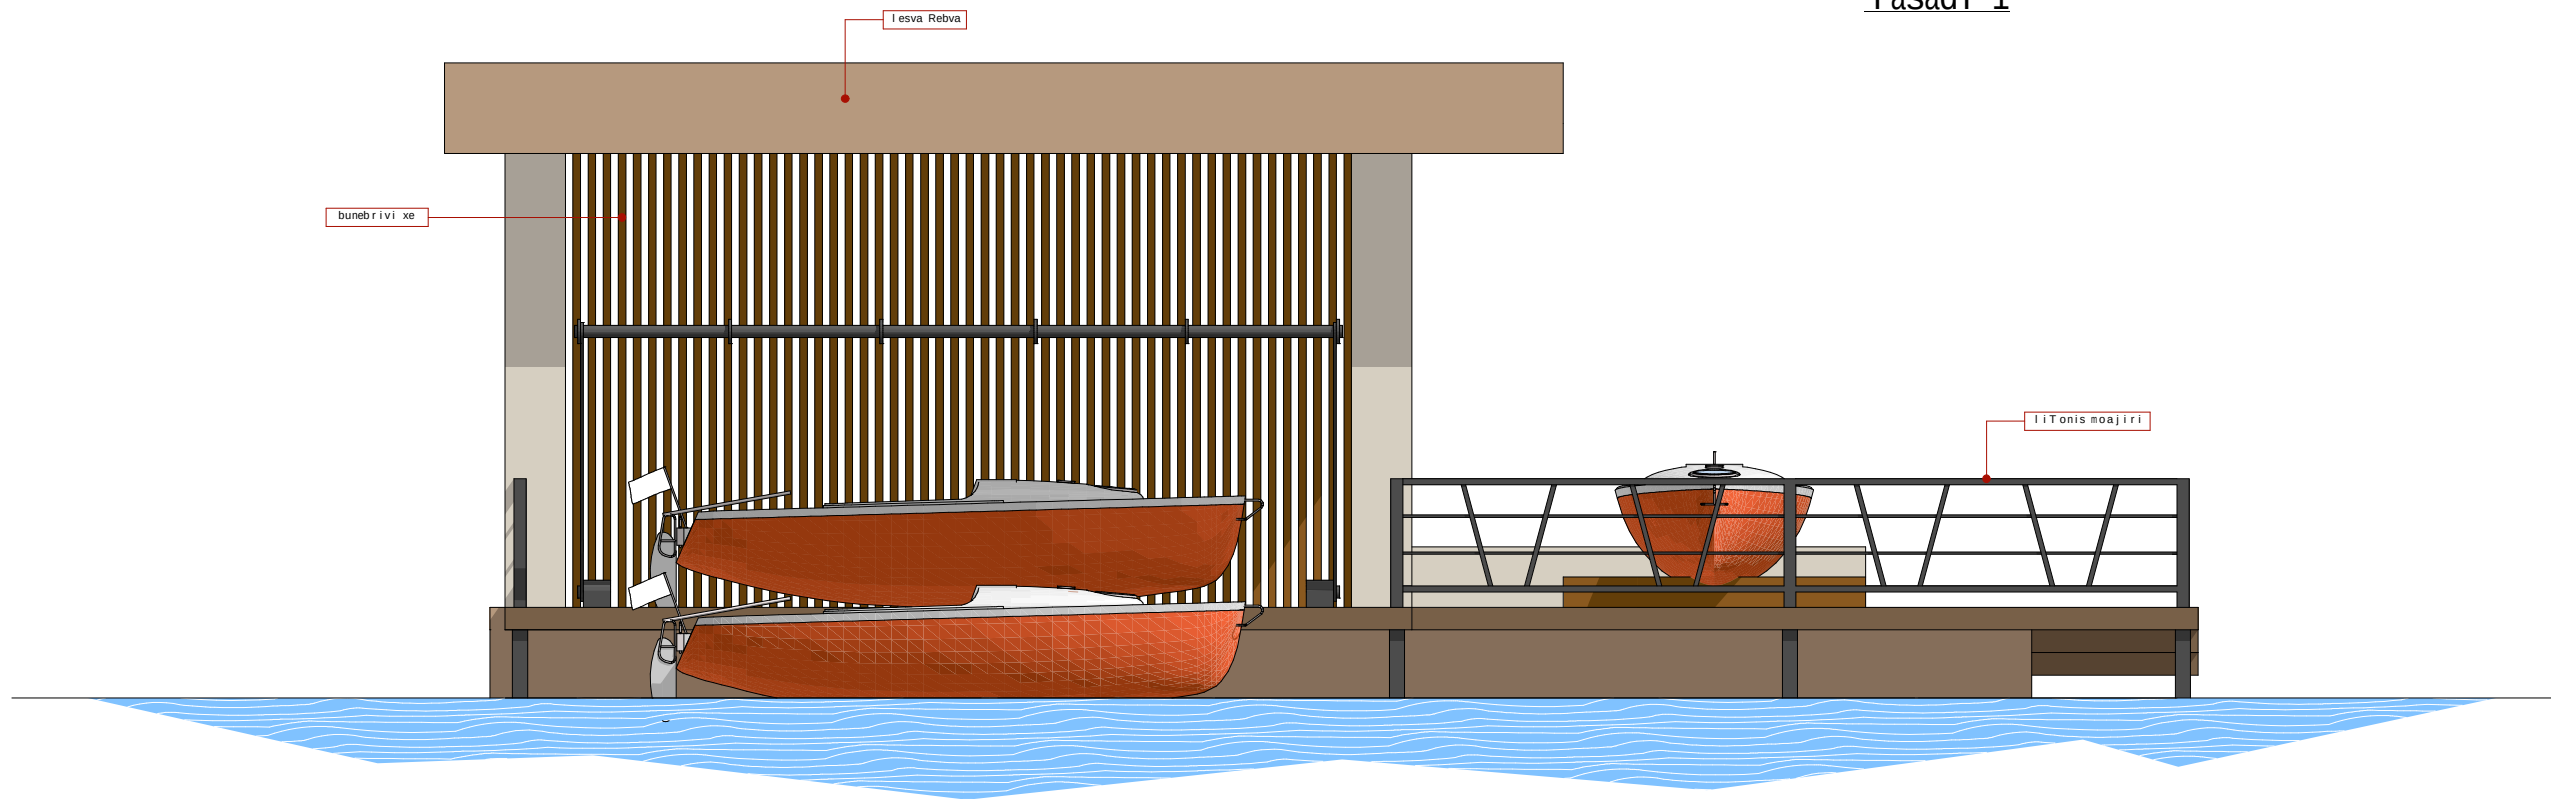


Wrili 1-1

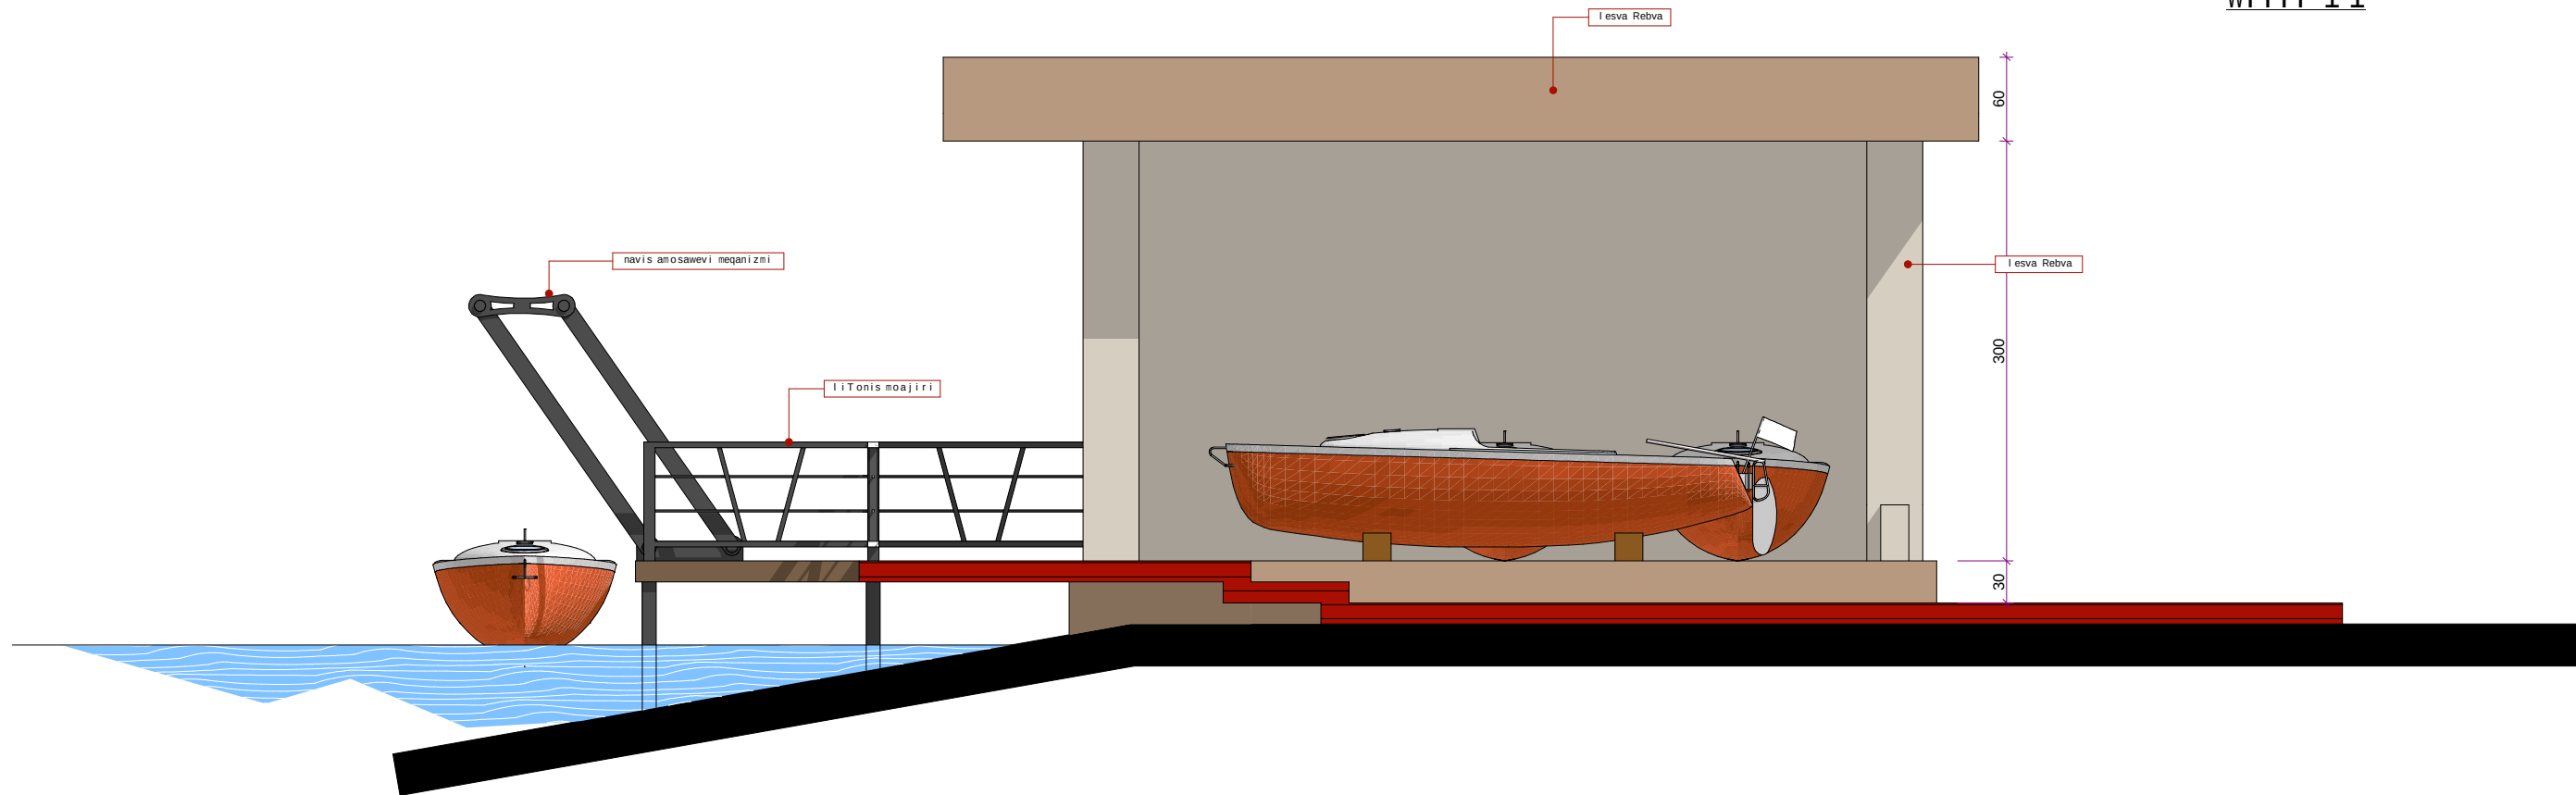

0 5 1 2 5m

navebis Sesanaxi sivrce

navis amosawevi meqanizmi

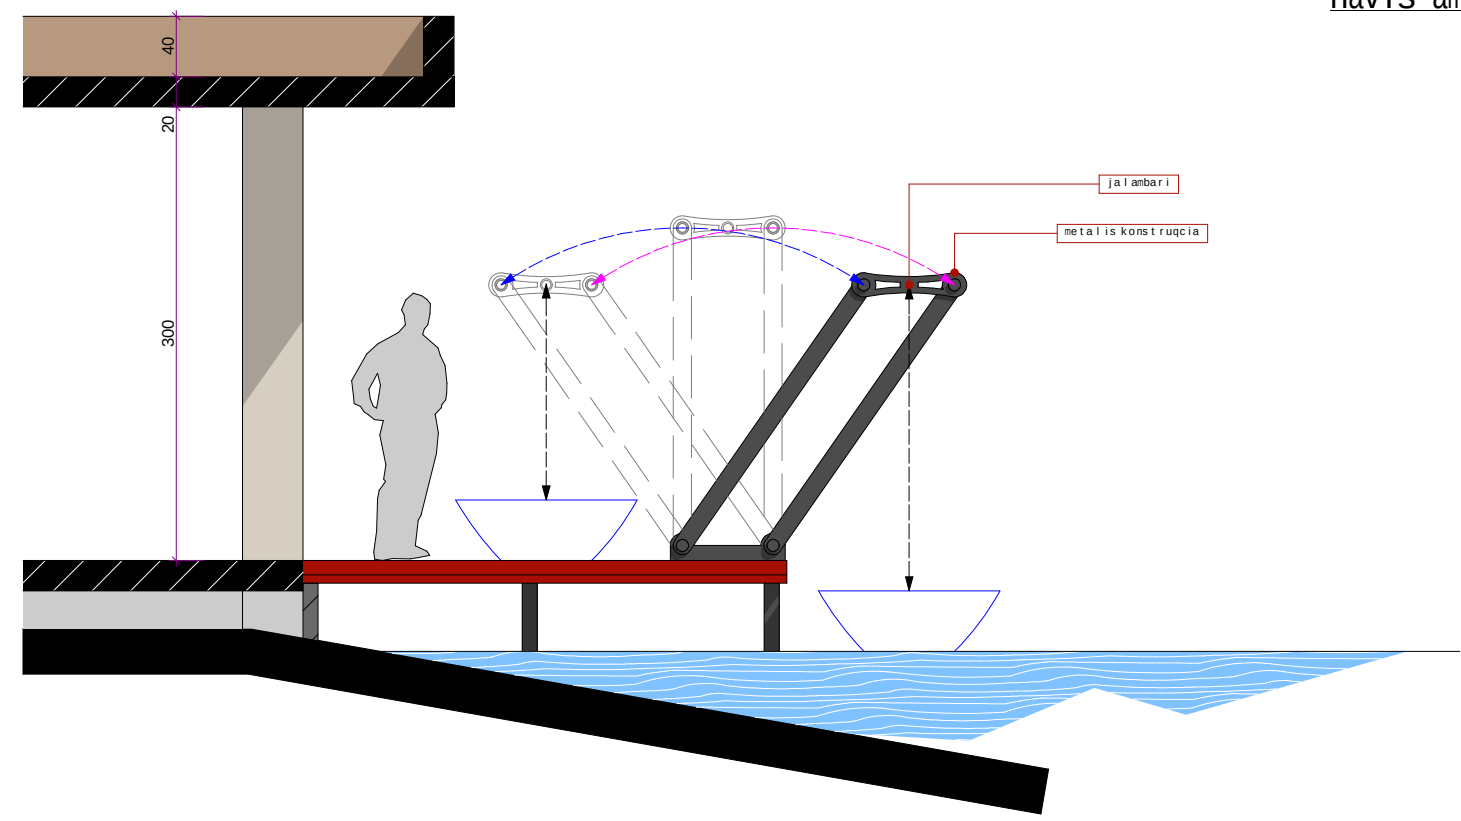


navebis Sesanaxi adgili

navebis Sesanaxi Senoba mdeba reobs kani onis napi r ze.
Senoba erT sarTul iania saerTo farTiT - 99 kvadratuli metri. igi ori sivrcisagan Sedgeba gadaxuruli nawi lSi ganTavsebulia navebis Sesanaxi, xolo Ria nawi lSi damontaJebul ia navebis amomyvani meqanizmi, Ria terasaze SesaZ lebel ia navis Seremontebac. Senobis fasadebi Sei l ebebs da SeiRebeba Calisfrad. fasadze damontaJdeba xis panelebi.

navebis Sesanaxi sivrcis konstrukcias warmoadgens mono l iTur rkina betons.
oTx rkinabetonis kolonazemoewyoba gadaxurvis fila. sivrce ori mxridan iqneba gaxsnili.
Ria baqanis terasaliTonisko lonebze moewyoba, romlebic kldisafarSi iqneba Camagrebuli.
baqanaze daigeba xep lastikiskompoziti (WPC). baqanzekani onispiras moewyoba rotaciu li
navebis amomtani meqanizmi jalambariT. meqanizmi damzaddeba l iTonisagan.

meqanizmis saSual ebiT SesaZ lebel i iqneba navebis amoweva-Cawewa wylidan da baqanze dasawyo beba.

navmisadgomi

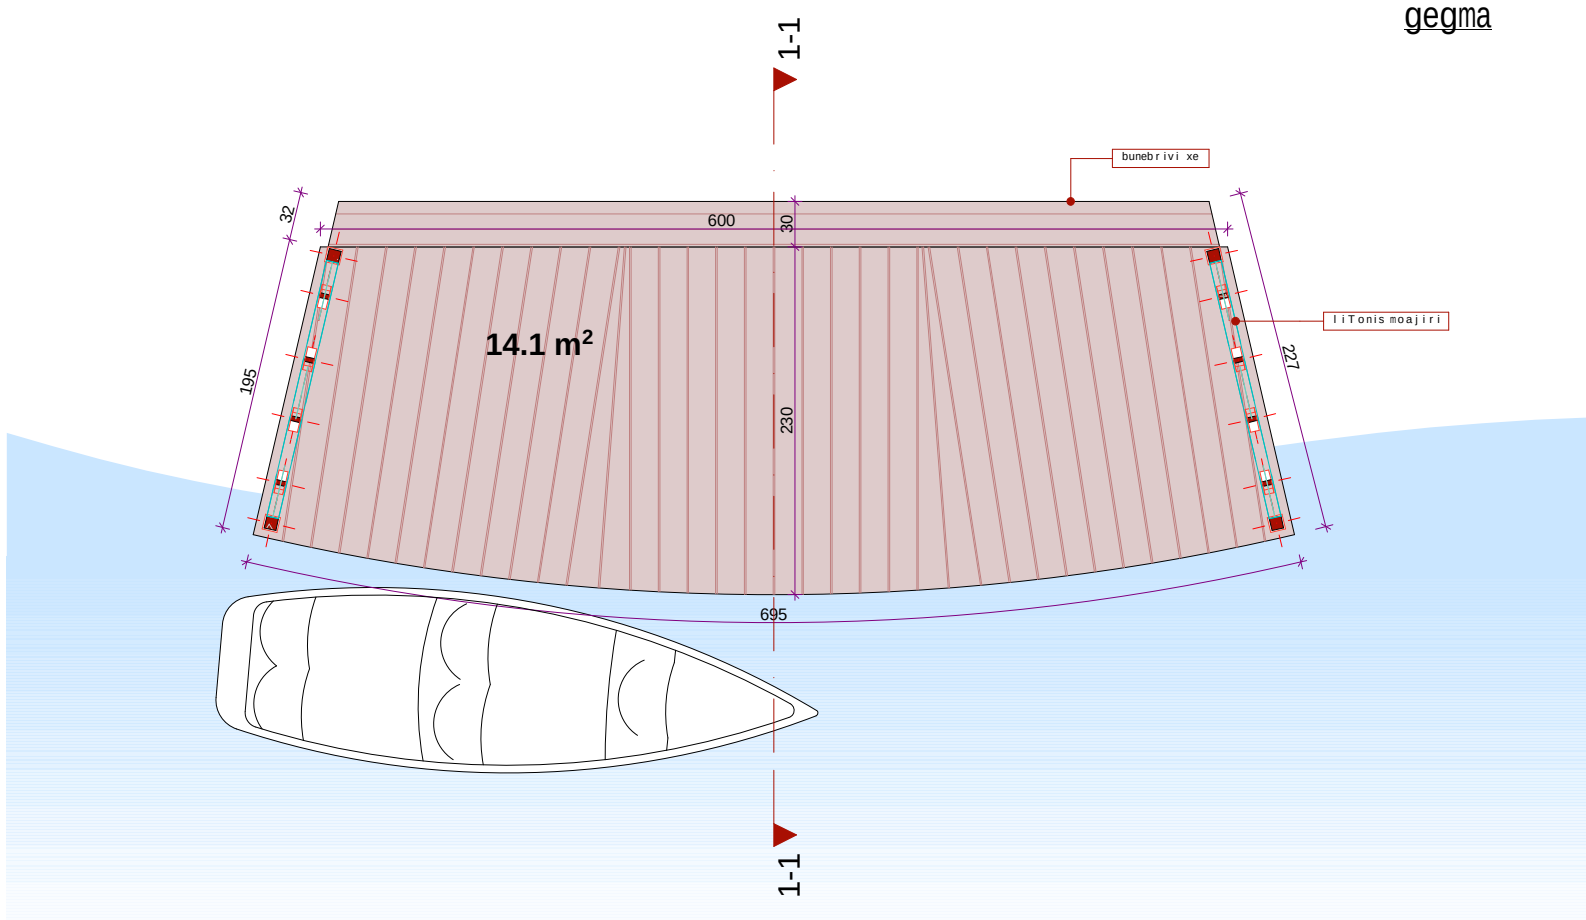


gegma

Wrili 1-1

pirsi - navmisadgomi


navmisadgomi - pirs i ganTavsdeba kanionis pirs navebis Sesanaxi sivrcis axlos - saerTo farTiT - 15kvadratuli metri.
navmisadgoms eqneba naxebrad rkaluri forma, raTa ufro metad gaadvildes navebis moZraoba da mis pirs gaCereba.

navmisadgomis karkasi damzaddeba mil-kvadratesagan, 8 milkvadratis svetis Camagreba moxdeba kldis safarSi.
liTonis konstrukciaze moewyoba xe plastikis kompozitis (WPC) iataki. ori mxridan SemoizRudeba milkvadratis moajiriT

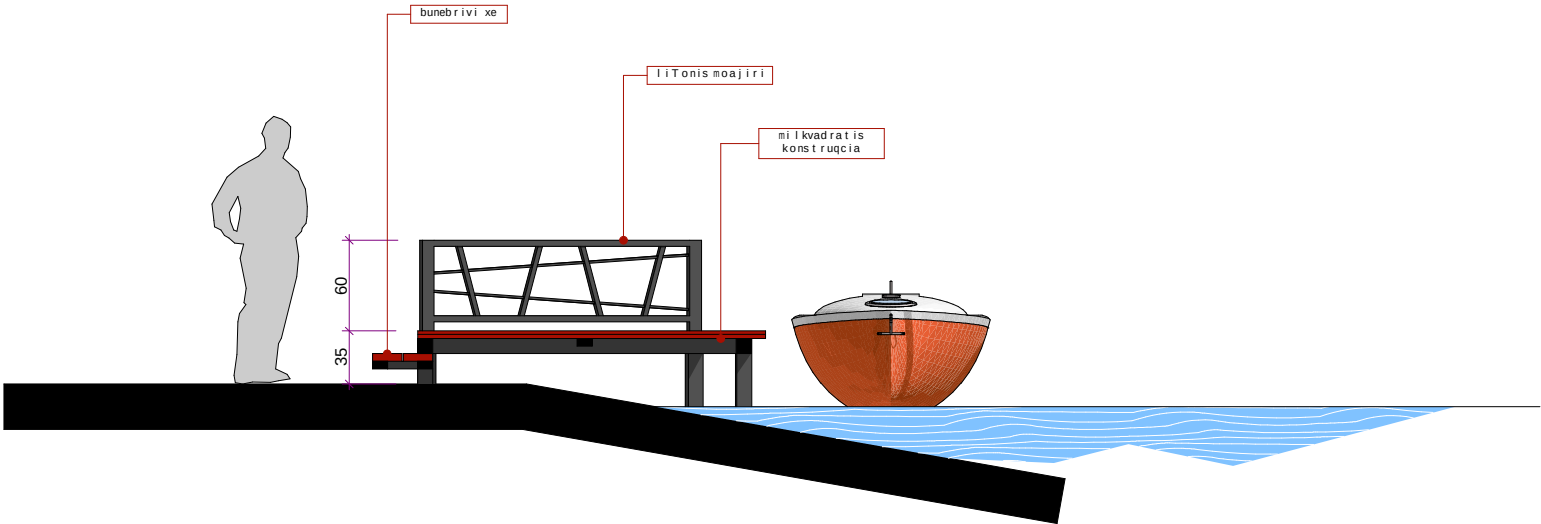


wisqvilis rekonstruqcia

gegma

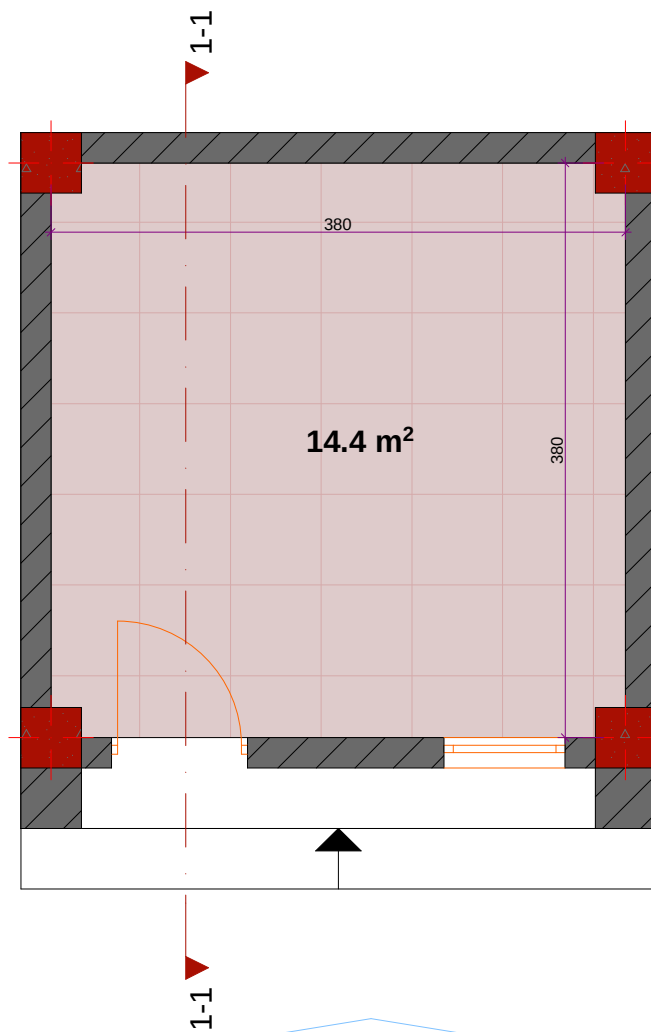


fasadi 1

Wrili 1-1

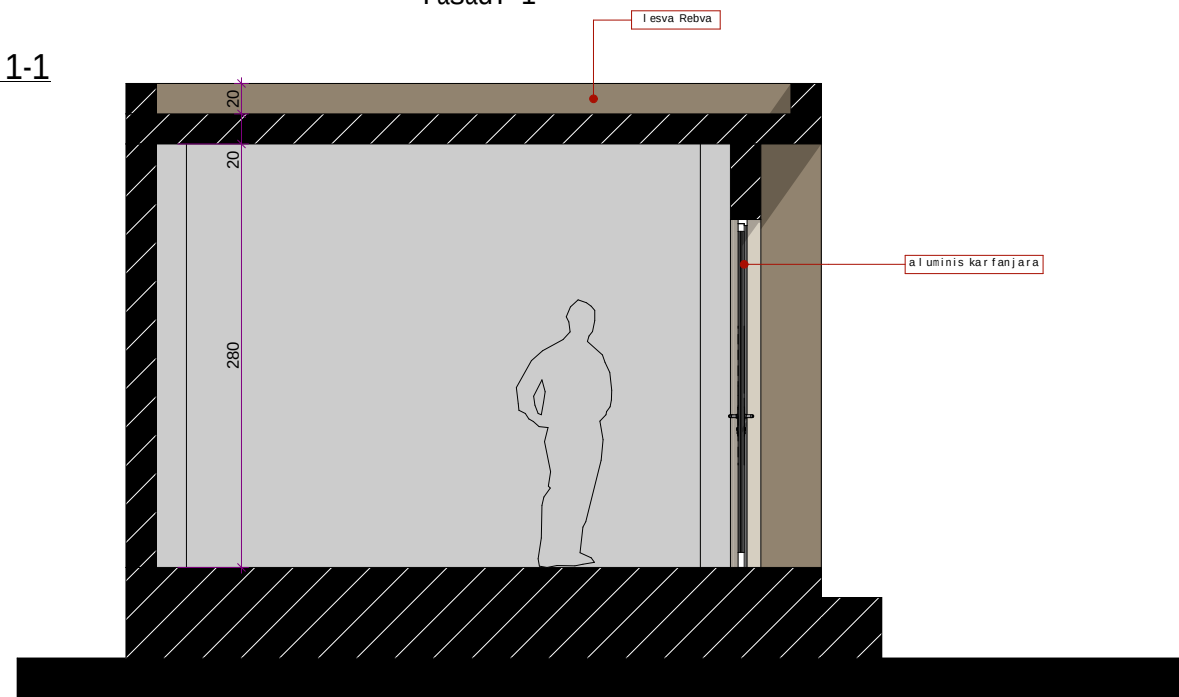

fasadi 1



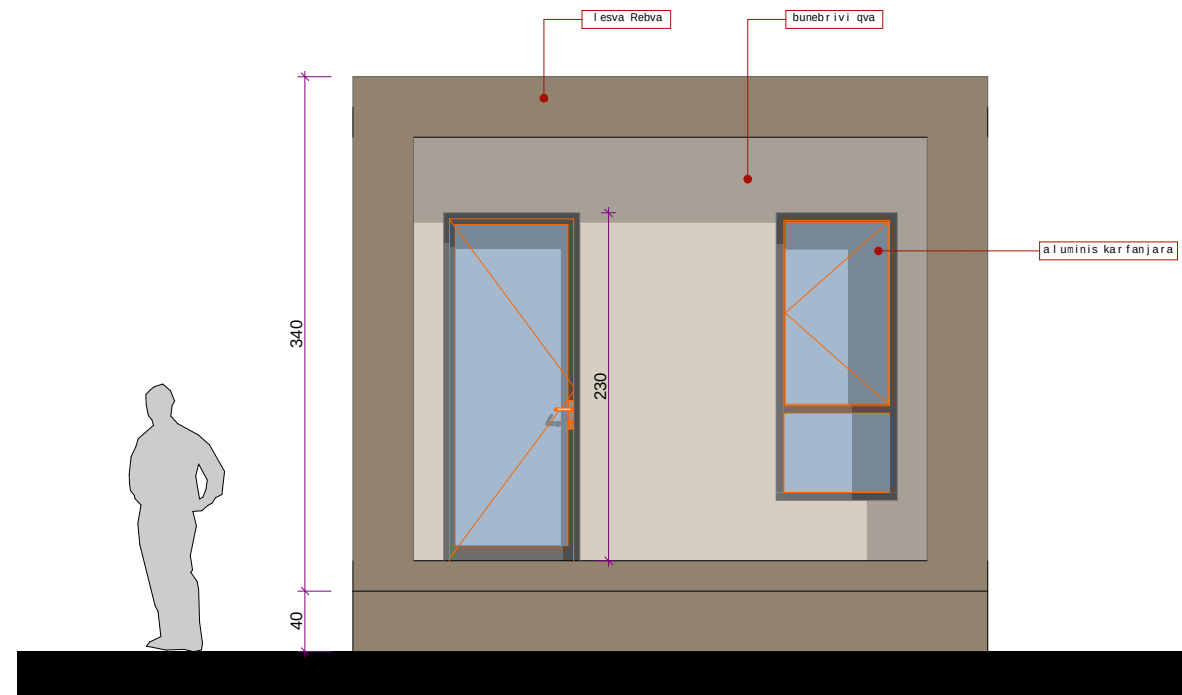


wisqvili

arsebul wisqvilis Senobas Cautardeba rekonstruqcia da ganaxldeba. Senoba erTsarTuliani nagebobaa saerTo farTiT 15 kvadratuli metri. Senobis fasadi SeiRebeba Califeri feriT. fasadis centraluri nawili mopirkeTdeba adgilobrivi bunebrivi qviT.


wisqvilis Senobis konstruqcia iqneba monoliTiri karkasi. kedlebi SeiTvseba sakedle blokiT. fasadze gaTavsdena kar-fanjara aluminis CarCoTi. fasadi mopirkeTdeba adgilobrivi bunebrivi qviT.

xidi. 12 metri

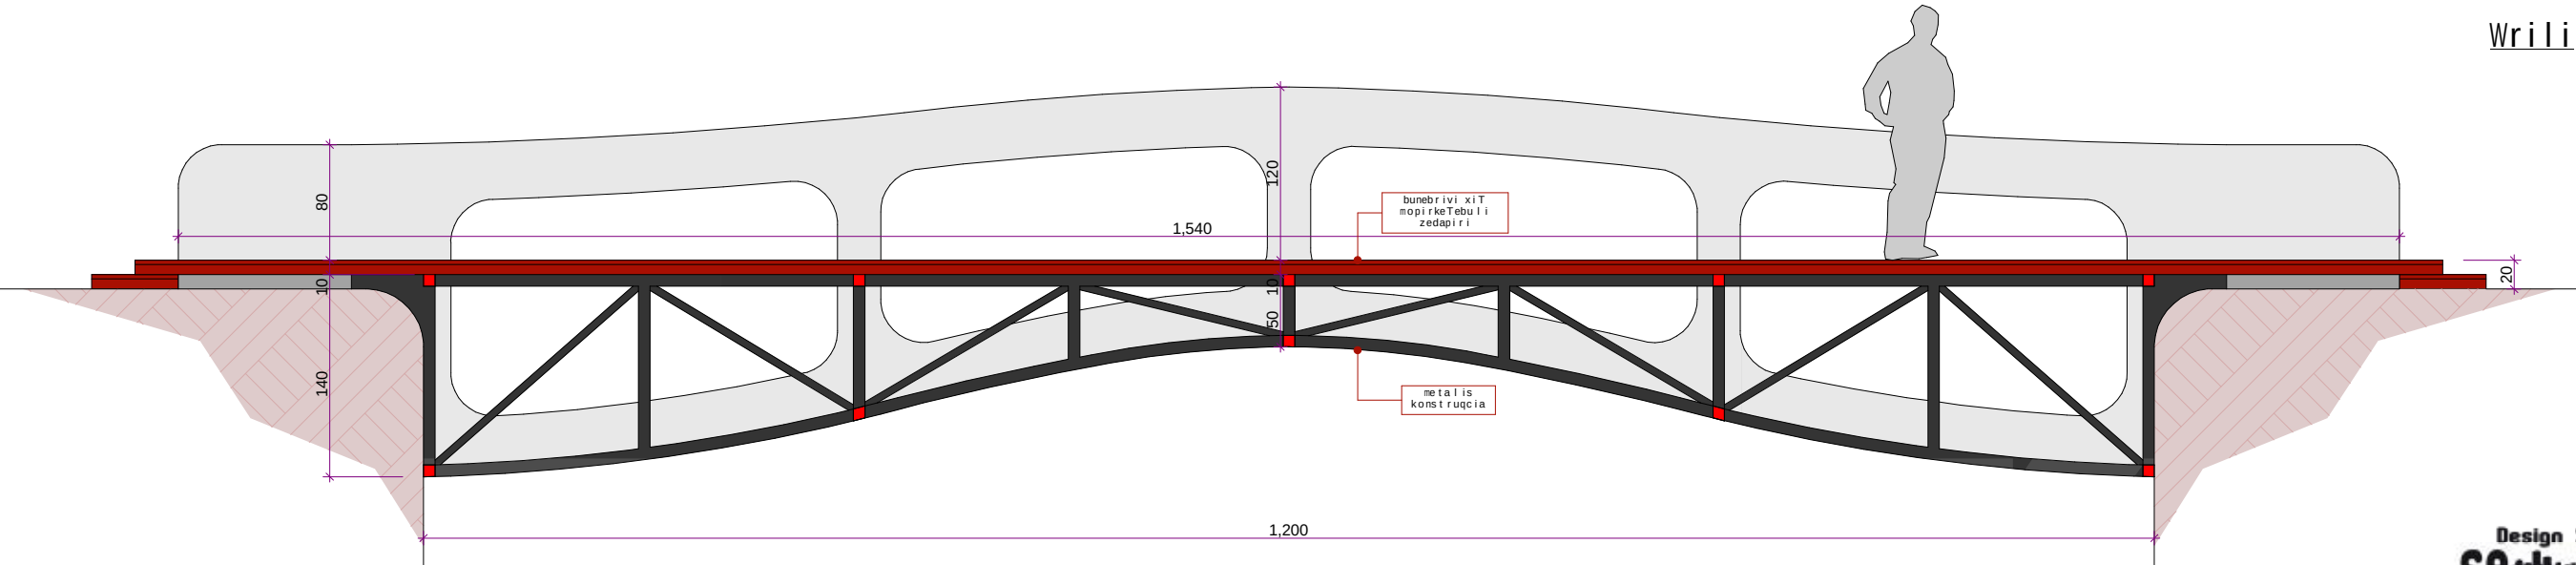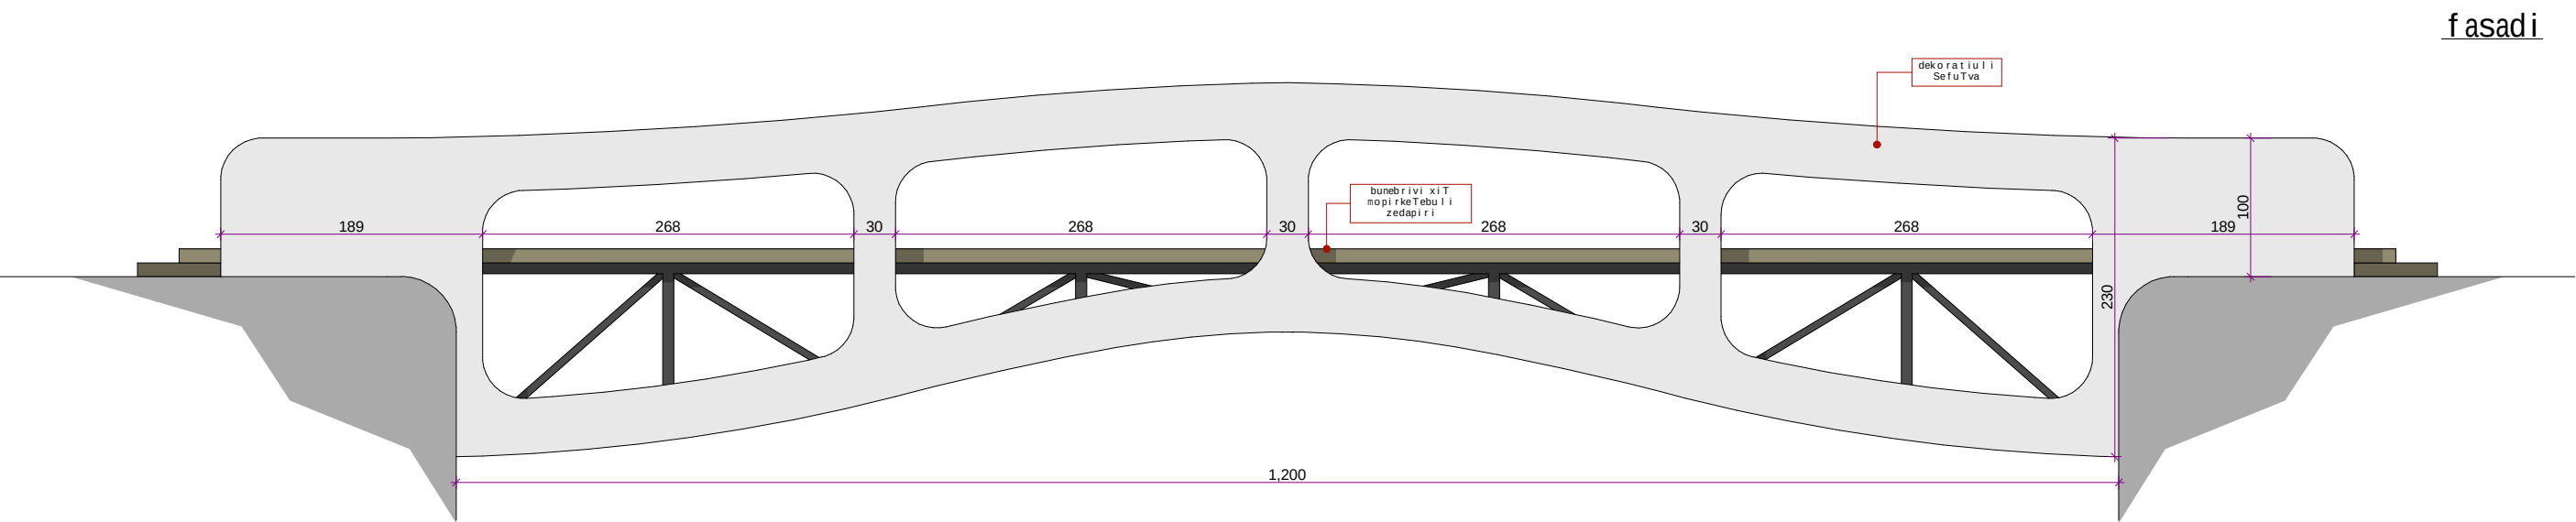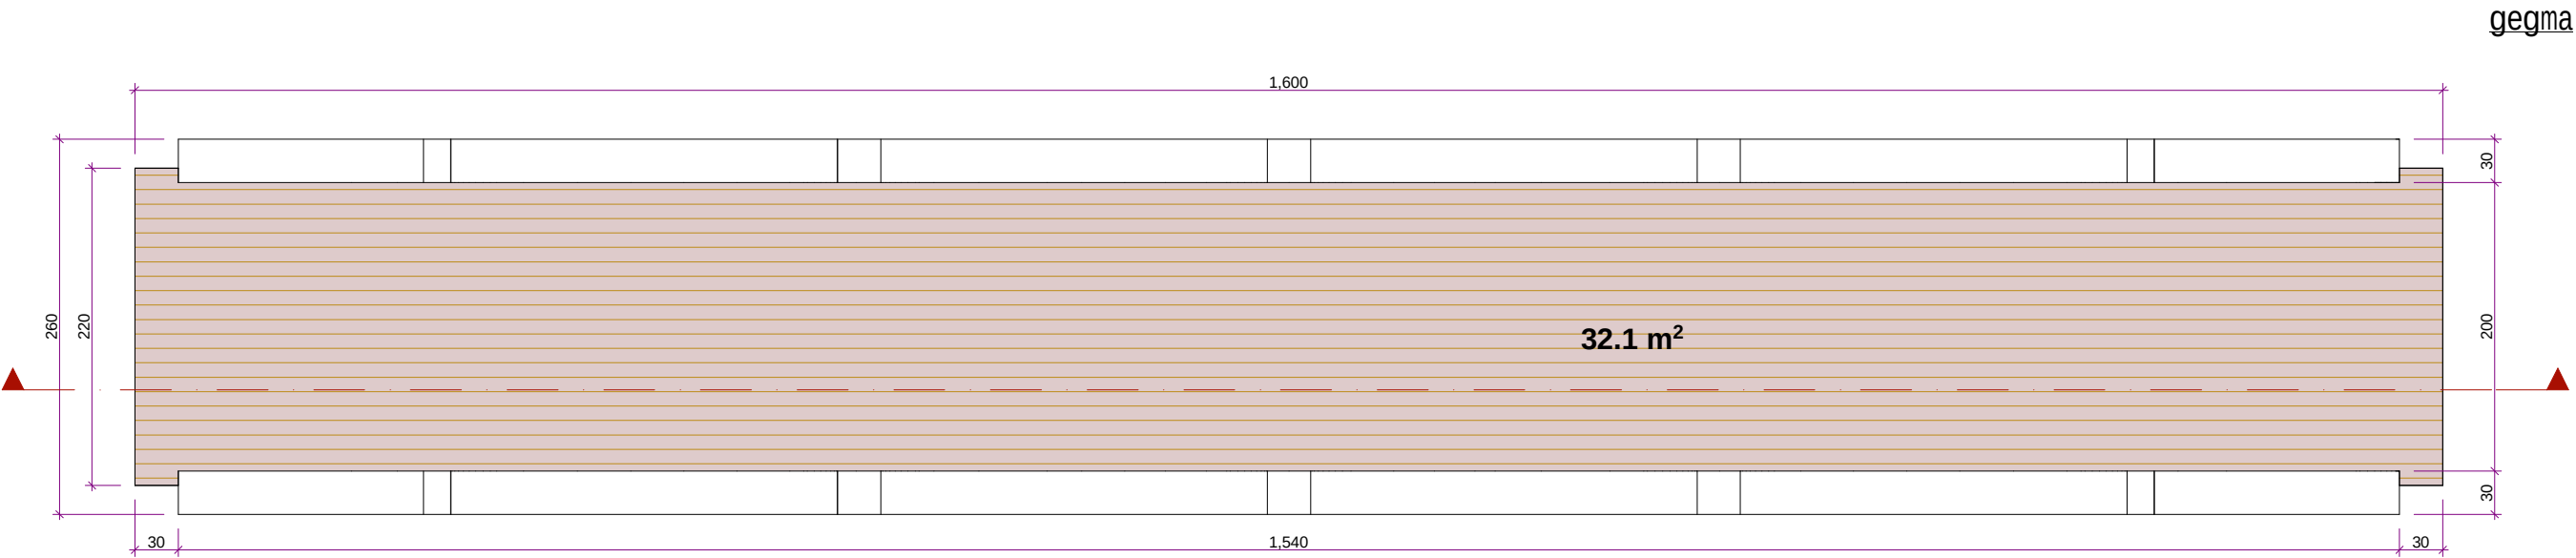


xidi. 6 metri


gegma

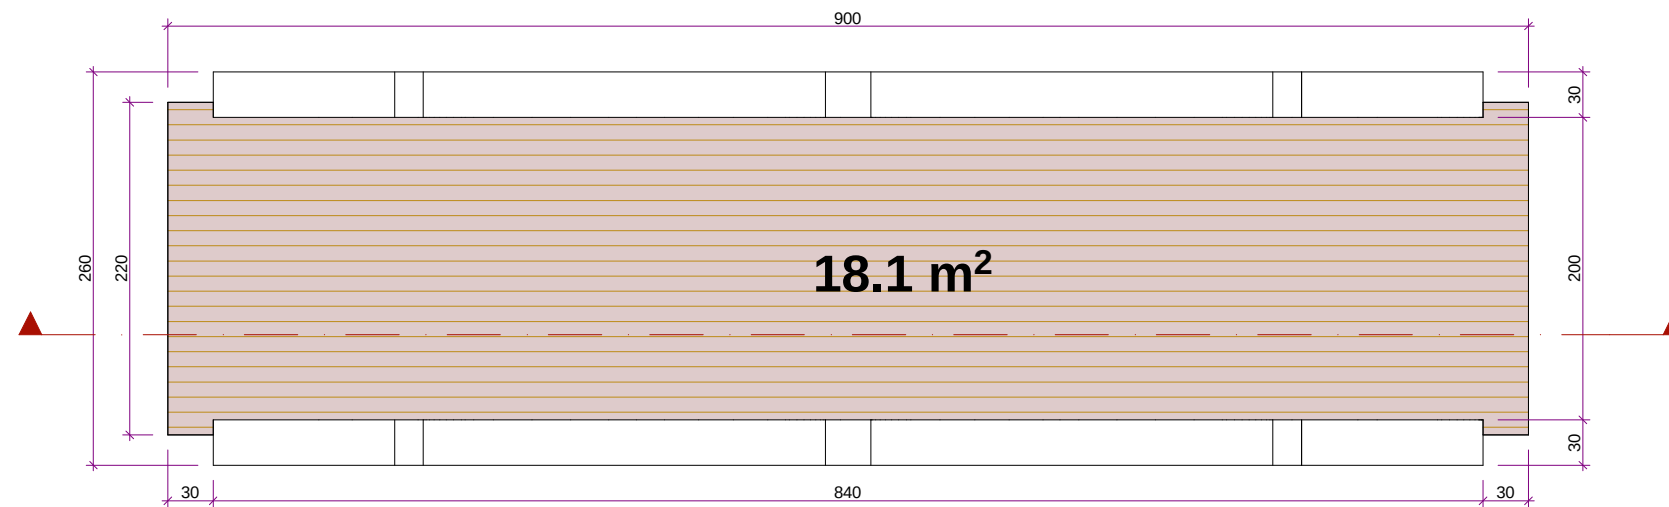

fasadi

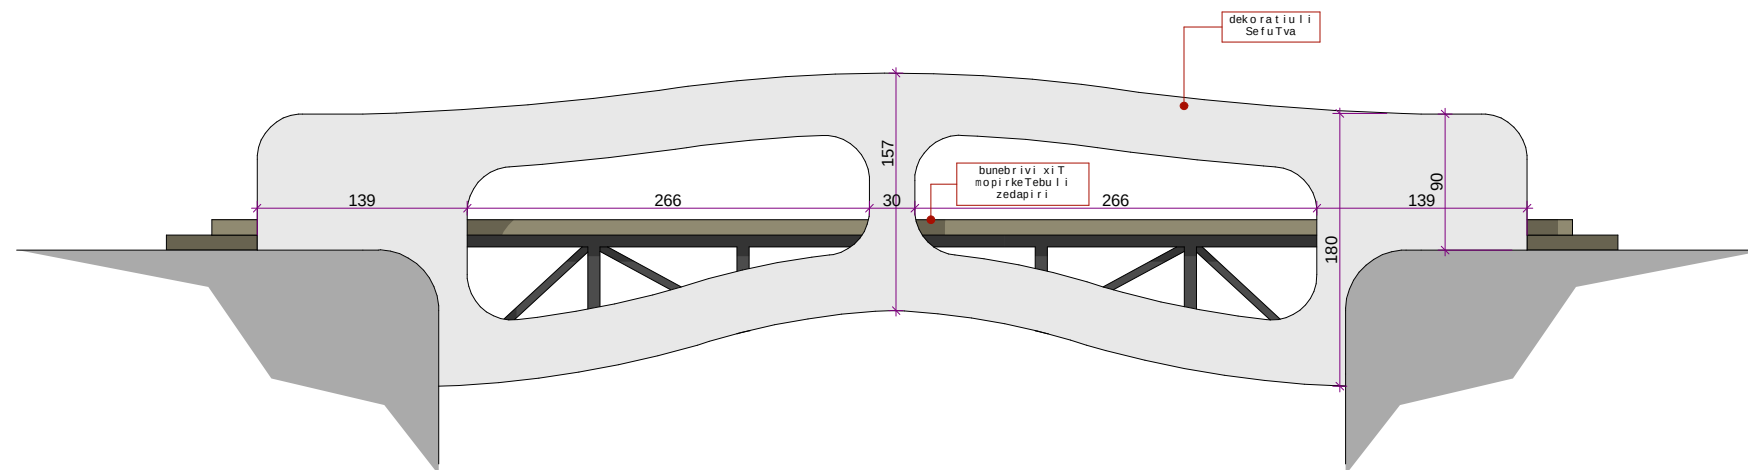

Wili

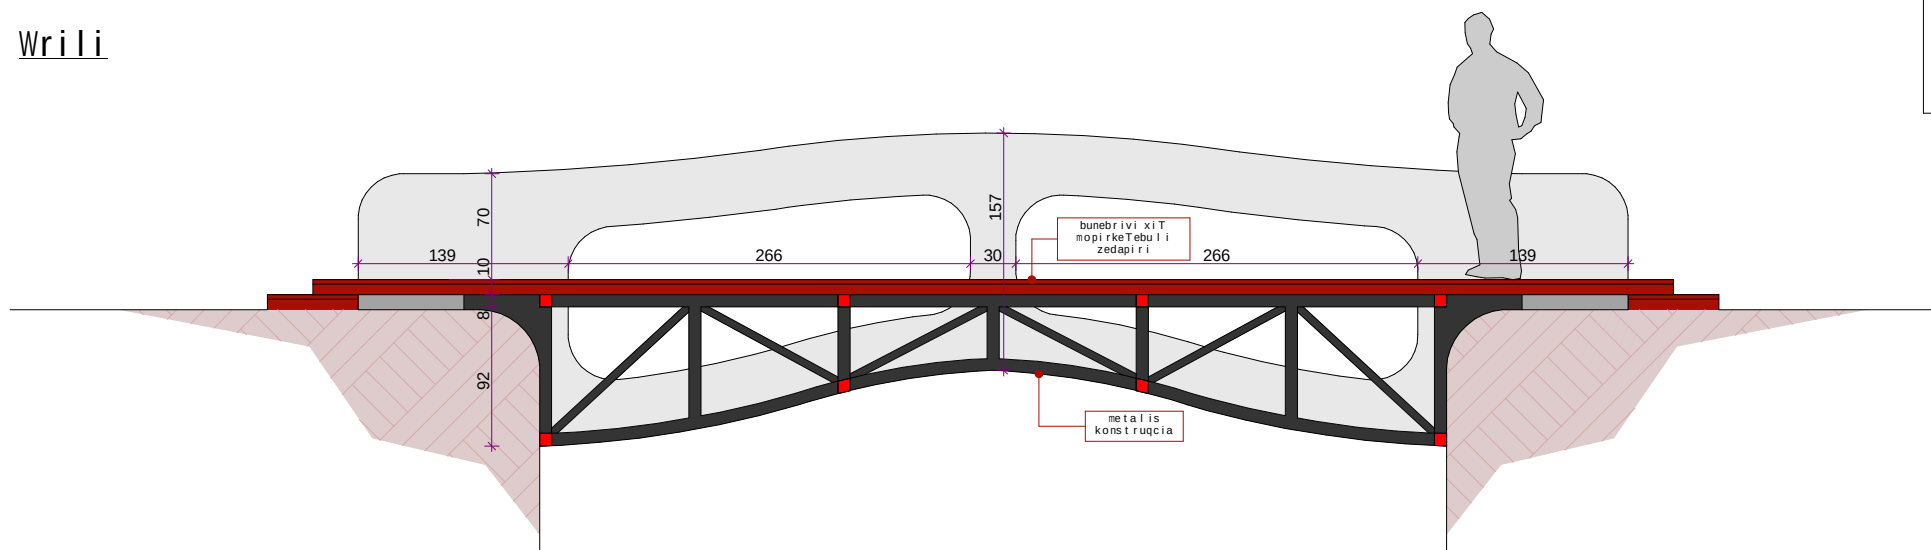


xidebi

saproeqto teritoriaze ganTavsdeba 2 liTonis xidi - 6m. da 12m, maTi saSualebiT moxdeba erTi napiris meoresTan dakavSireba. xidebidan kanionis teritoriaze gadaiSleba lamazi xedebi da turistebisaTvis kidev ufro mimzidvels gaxdis kanionis teritorias.

xidebis konstrukcia warmoadgens liTonis karkass (damuSaveba bunebrivi Jangvis procesi). moxdeba xidis orive bolos Camagreba kldis safarSi da liTonis konstrukciul fermaze moewyoba safxmavlo gza, gzis safari bunebrivi xe.

Sekiduli xidi. 15 metri

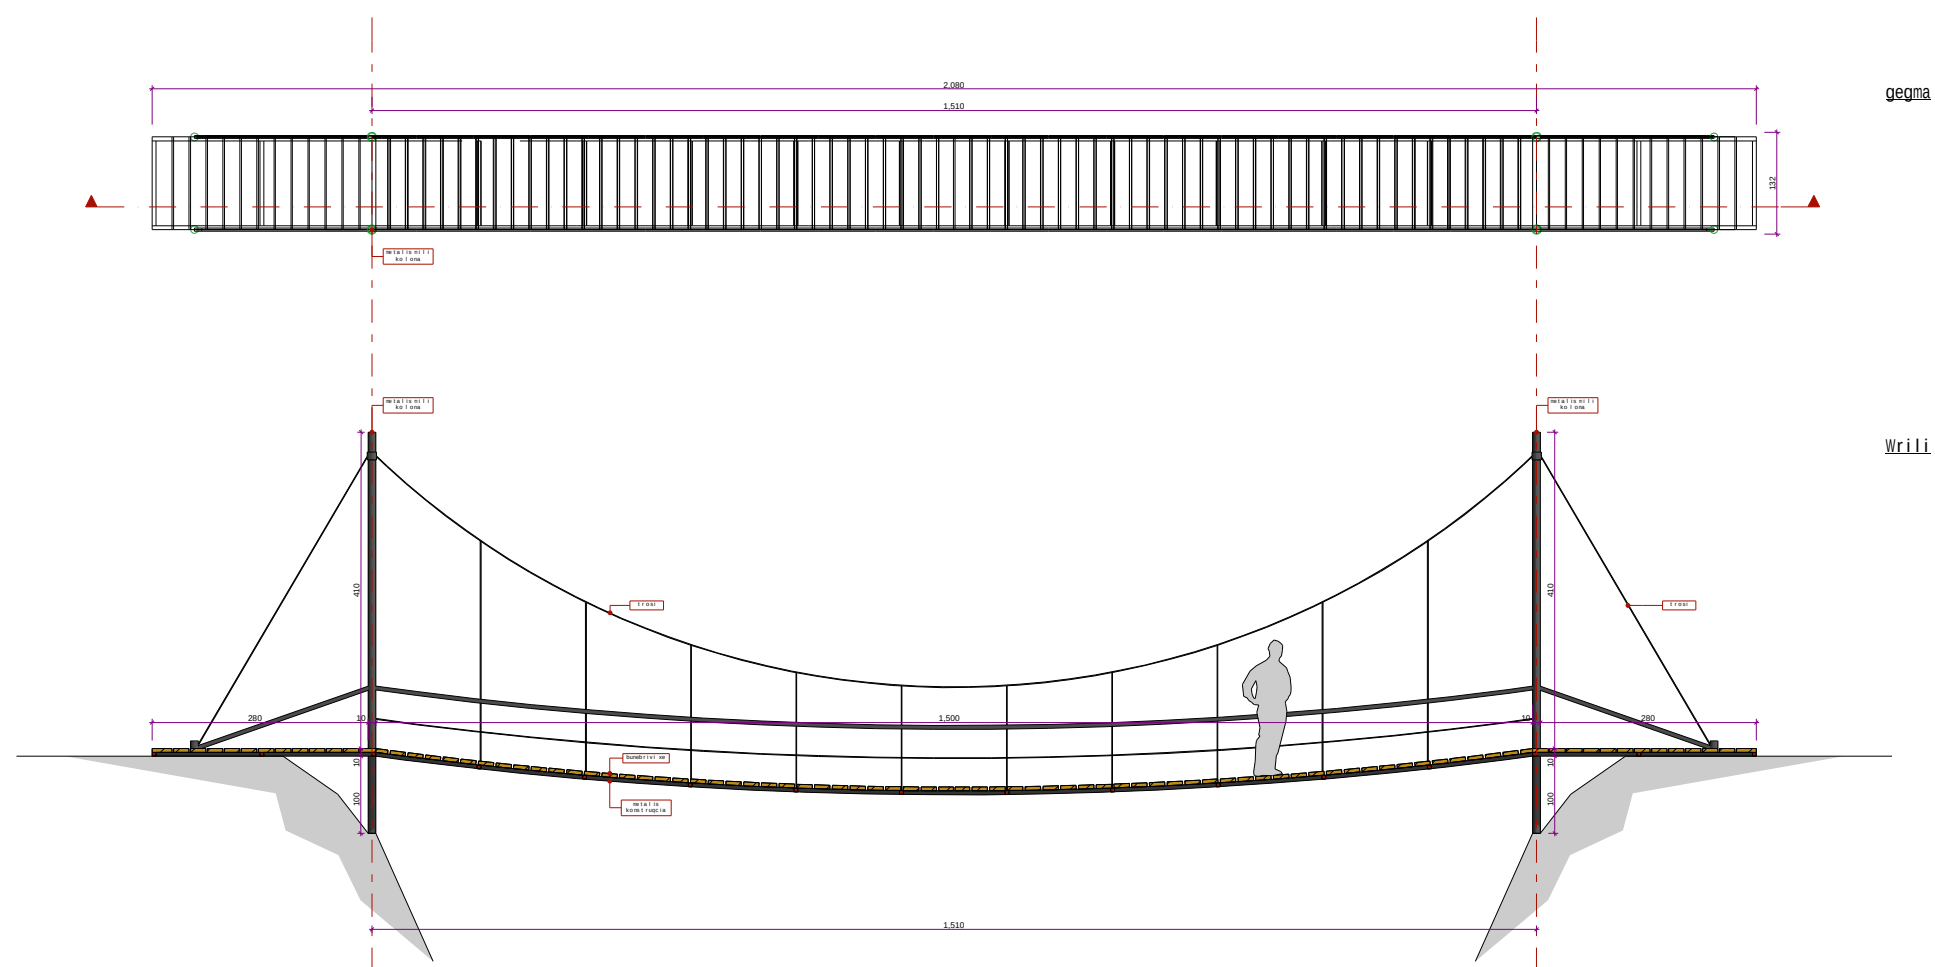



Sekiduli xidi

gTavazobT Sekiduli xidis ganaxlebul variants.
xidi kanionis ganapiras ganTavsdeba, arqiteqturulad SenarCunebulia saqarTveloSi gavrcelebuli Sekiduli xidebis klasikuri kompozicia.


Sekiduli xidis karkass warmoadgens liTonis konstrukcia. xidi kldis safarSi 4 vertiSi rkinis milebiT iqnba Camagrebulida masze moxdeba konstrukciuli sxელis awyoba. sixistisaTvis moxdeba xidis trosebiT daWimva. xidze moewyoba bunebrivi xis iataki.

0 5 1 2 5m

gadmosaxedi baqani

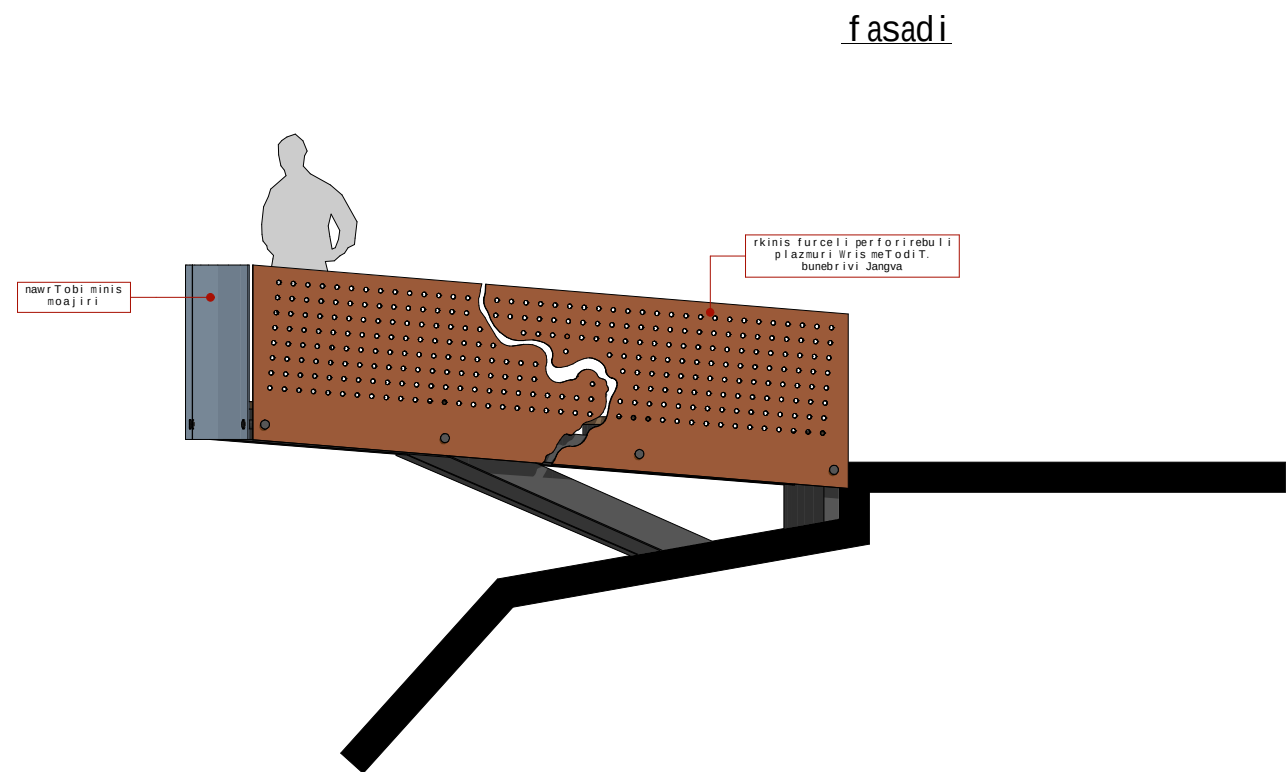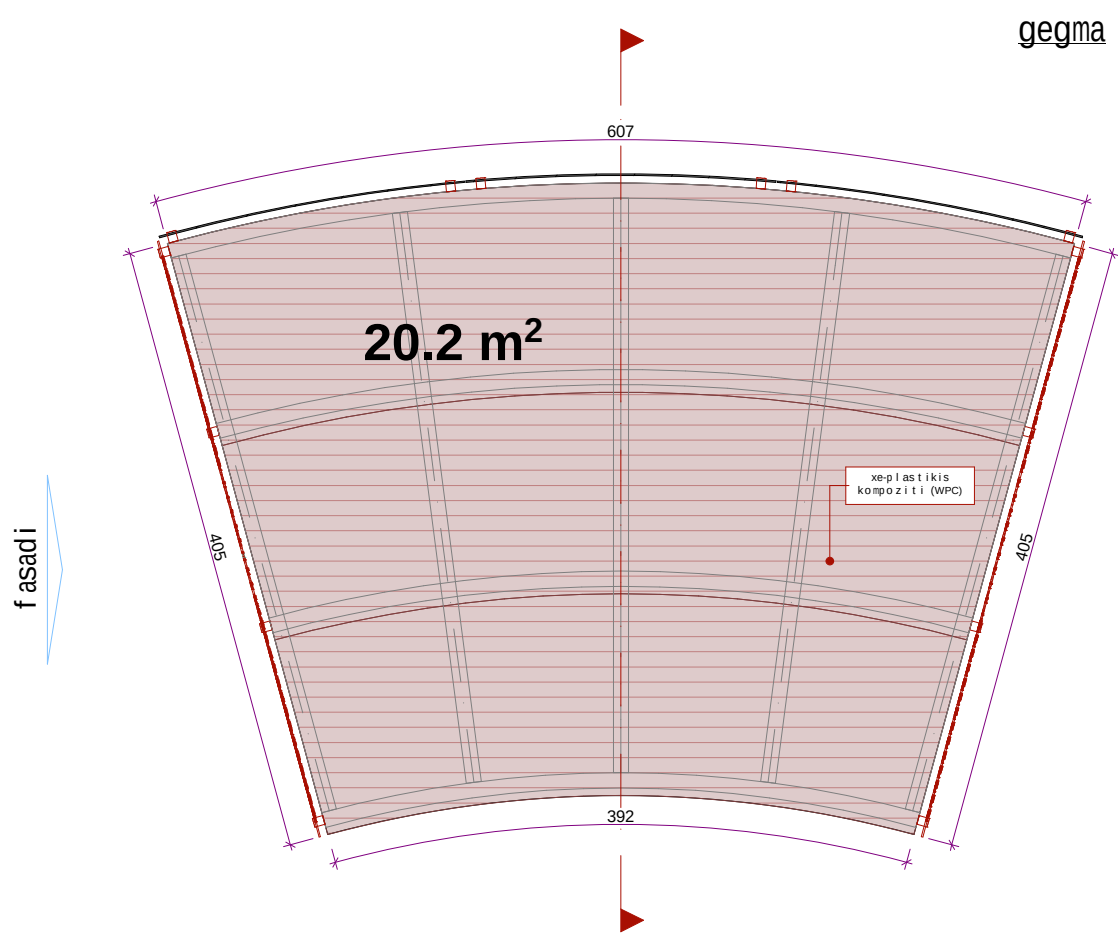

Wri li

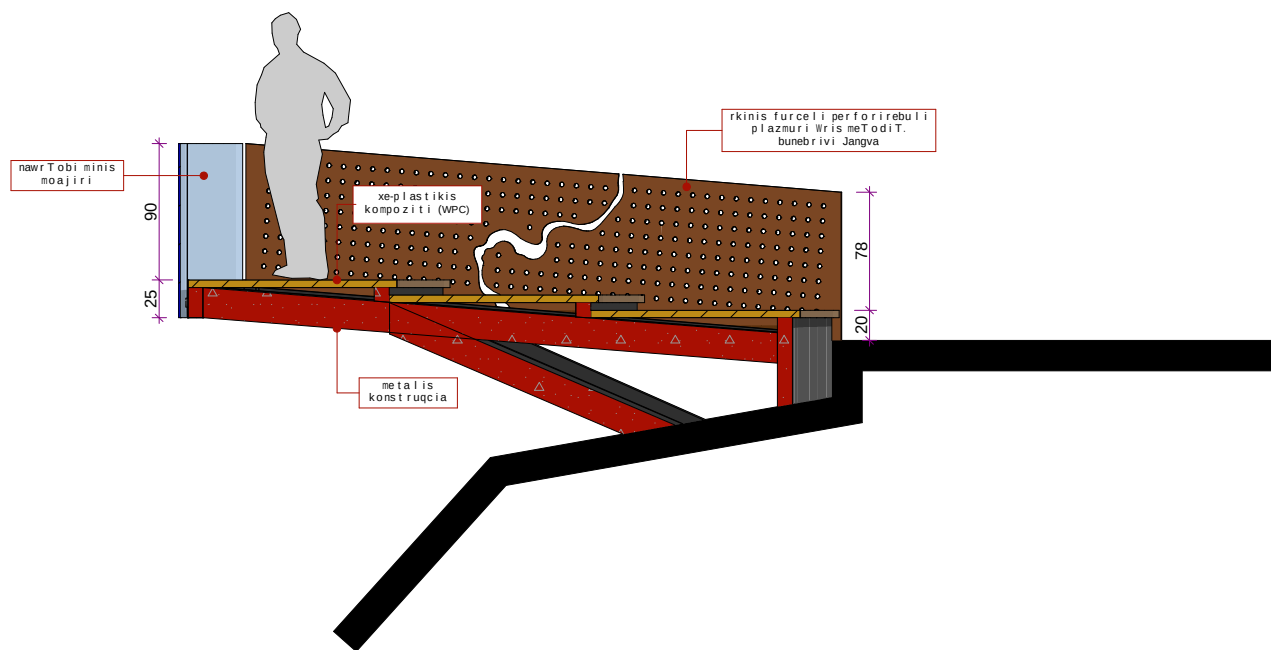

gadasaxedi baqani


gadasaxedi baqani saproeqto teritoriis erT-erTi mniSvnelovani elementia. igi mdebareobs teritoriis im nawilSi, saidanac yvelaze saukeTeso xedi iSleba kanionze. gadasaxedi baqanis saerTo farTi 20 kvadratuli metria. baqanis konturi qmnis rkals da bunebrivi formiT esTeturad ewereba kanionis landSaftSi. mis bunebrivobas xazs usvams misi liTonis moajiri, romelzec plazmuri Wris meTodiT perforirebulia kanionis landSafturi konturi.

gadasaxedi baqanis konstruqcias warmoadgens liTonis karkasi, romlis Camagrebac moxdeba kldovan safarSi. iataki moewyoba xe plastikis kompozit iT (WPC). moajirebi damzaddeba 1 sm.-inai gamowrTobili moxrili minisagan da 1 sm.-iani liTonis furclisgan (damuSaveba, bunebrivi Jangvis procesi), romelzec gakeTdeba perforireba.



arqiteqturuli elementebi


SemoRobvis fragmenti

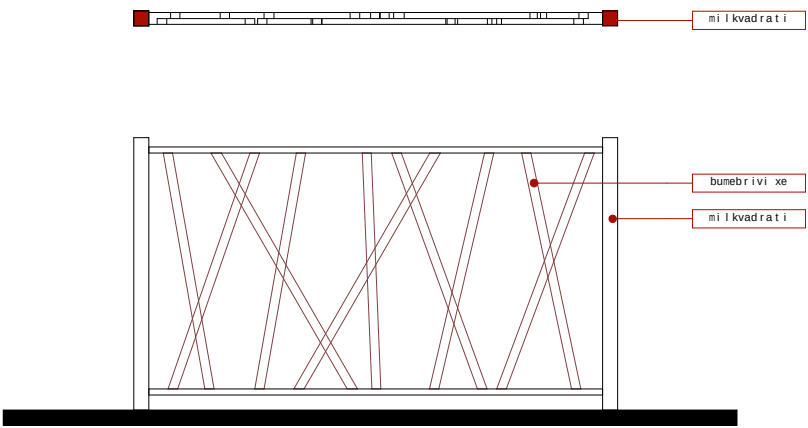

teritoriis Robe

saproeqto teritoria SemoiRobeba 1.80 m
RobiT. Robis ZiriTadi konstruqciuli
karkasi damzaddeba milkvadratisagan.
bunebrivi xiT Seivseba liTonis karkasi

Sekiduli biliki

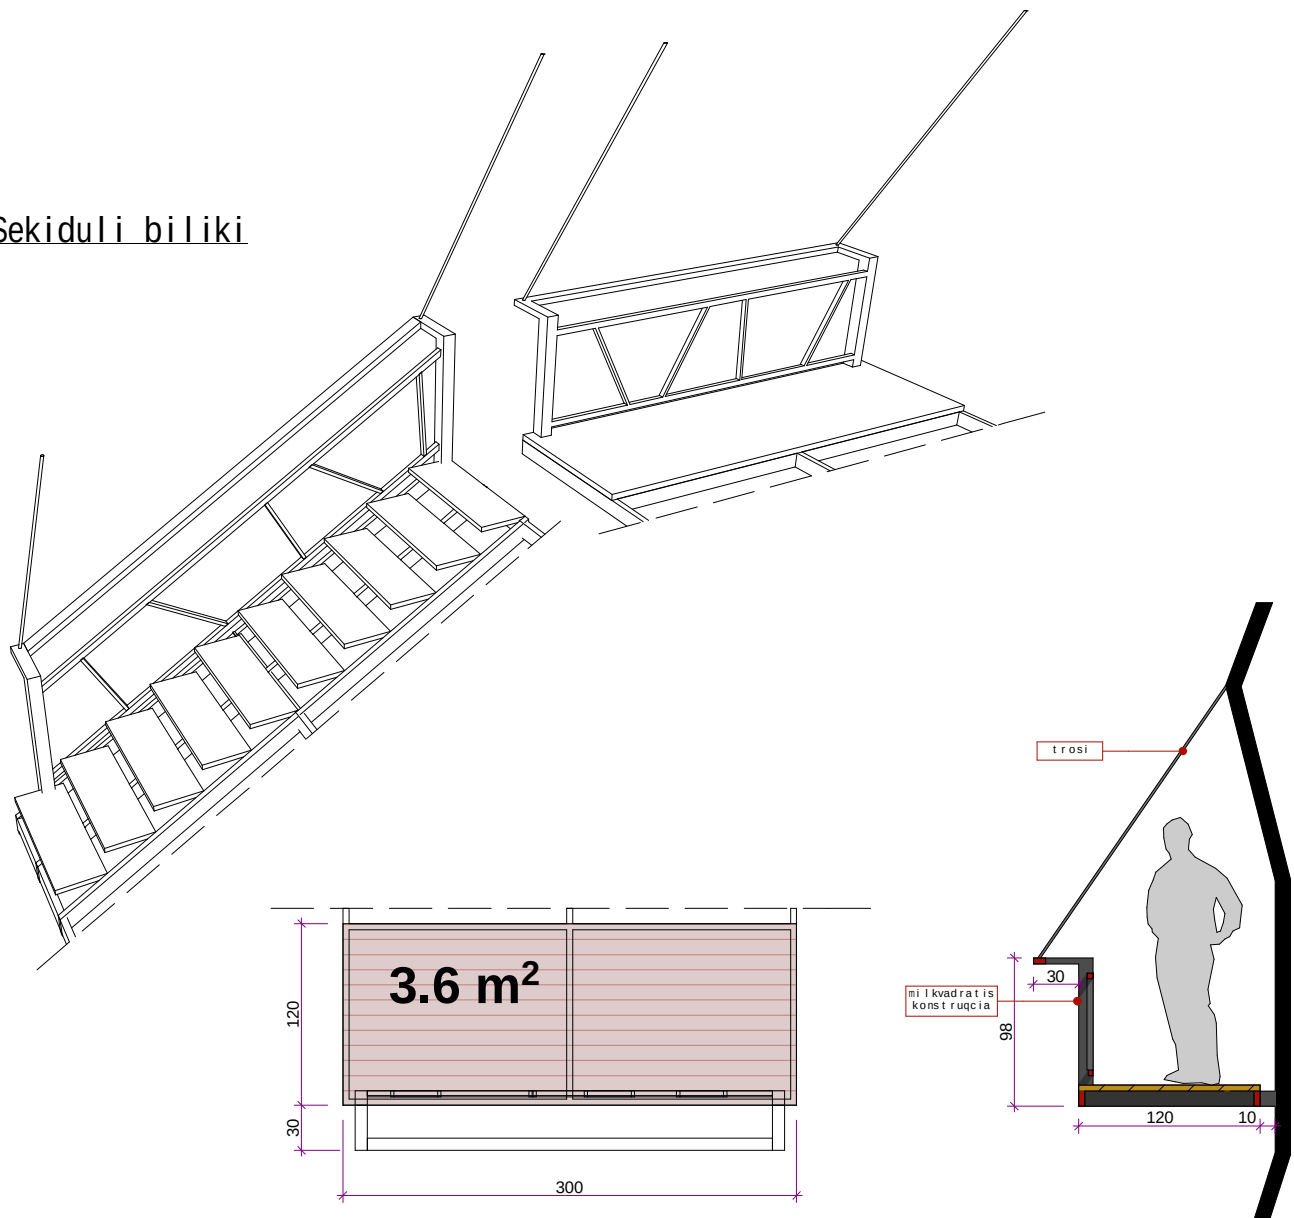


Sekiduli kibe biliki

Sekiduli kibe bilikebi ganTavsdeba kdlis
piras, aseTi tipis bilikebis
damTvarieleblisaTvis ufro did interest
gamoiiwevs.


Sekiduli bilikis konstruqciuli nawili
iqneba milkvadratisagan awyobili. liTonis
konstruqcias eqneba sakidebi da samagrebi,
riTac moxdeba kdlis safarSi maTi
Camagreba. safexrebze ganTavsdeba
bunebrivi xis iataki.

arqiteqturuli elementebi

kibis fragmenti

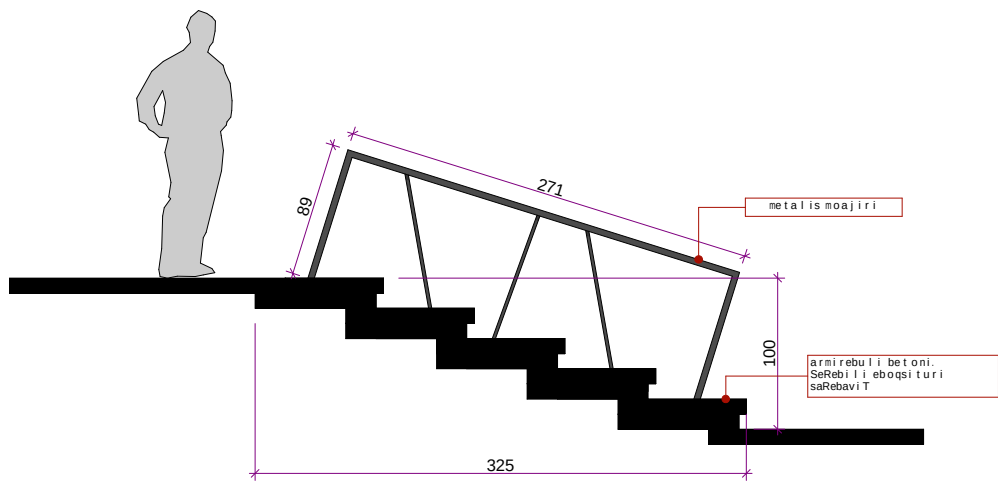


bilikis fragmenti

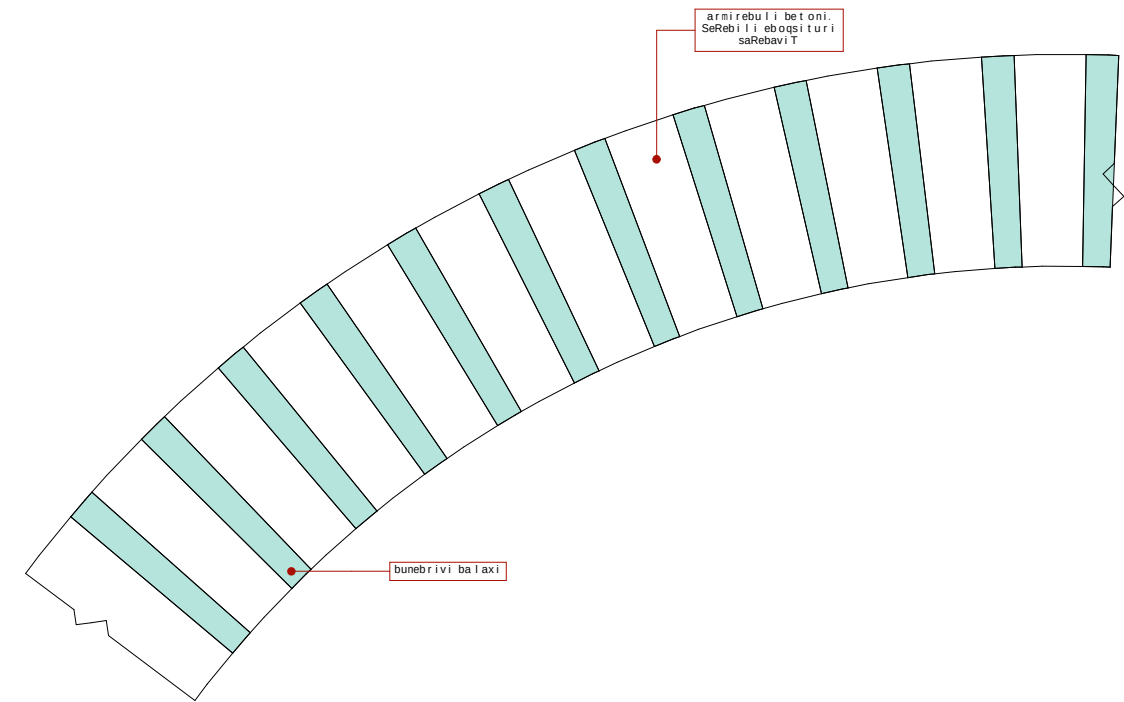


kibe biliki

kibe bilikis meSveobiT moxdeba teritoriaze gadaadgileba, igi erTgvari gzis maCvenebelic ineba. moewyoba armirebuli betonis filebi da safexurebi. daumSavdeba eboqsituri saRebaviT.

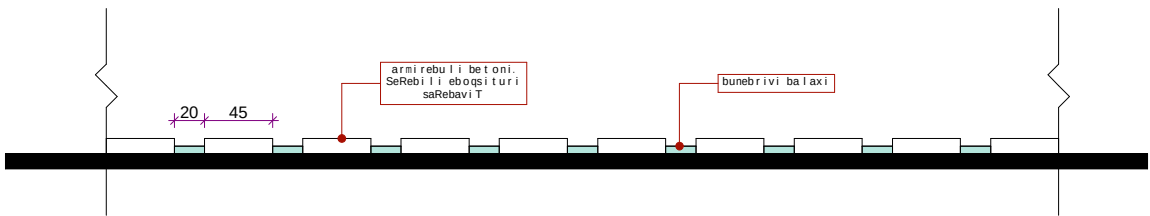

arqiteqturuli elementebi

sainformacio dafa

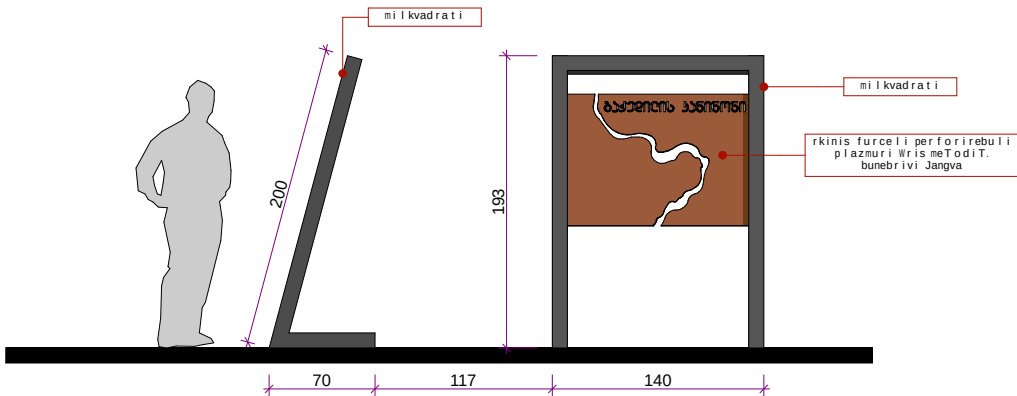


sainformacio dafa

sainformacio dafebi ganTavsdeba teritoriaze sxvadasxva adgilas. masze dawerili informaciT damTvalierebeli miiRebs informacias kanionis Sesaxeb.

dafis sadgari damzaddeba milkvadratis konsrquciisgan, razec ganTavsdeba liTonis firfitaze (damuSaveba bunebrivi Jangvis procesi) gravirebuli dafa.

mimarTulebis maCveneblobi

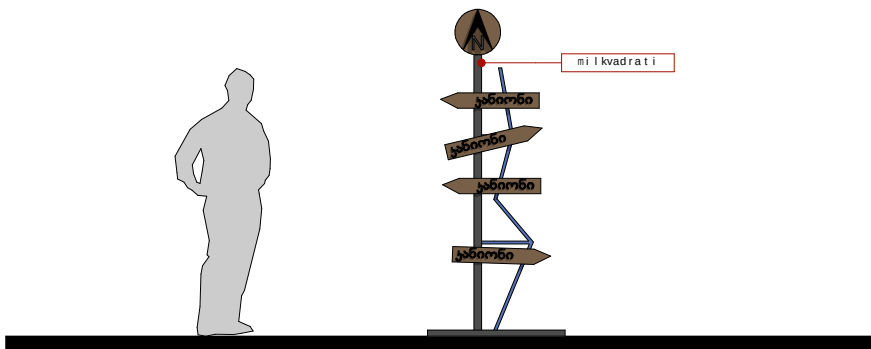

mimarTulebis maCveneblelbi

mimarTulebis maCveneblelbi ganTavsdeba kube bilikis mimdebared. milkvadratis or milze ganlagdeba xis dafebi (isris formiT) warwerebiT da CrdiloeTis maCvenebliT.

gadaxuruli mosacdeli skami

