






situaciu ri gegma-gegema m. 1:300

gegemi s eqspl i kacia:

- ① fexmaval Ta Sesvl a /kutikari/
- ② transportis Sesvl a /WiSkari/
- ③ saproeqto бага-баRи
- ④ бага-баRиs wina ezo
- ⑤ bavSvebis saTamaSo moedani
- ⑥ бага-баRиs ukana ezo
- ⑦ kutikari WinamRRvriSvil is quCis mxridan
- ⑧ manqanebis sadgomi

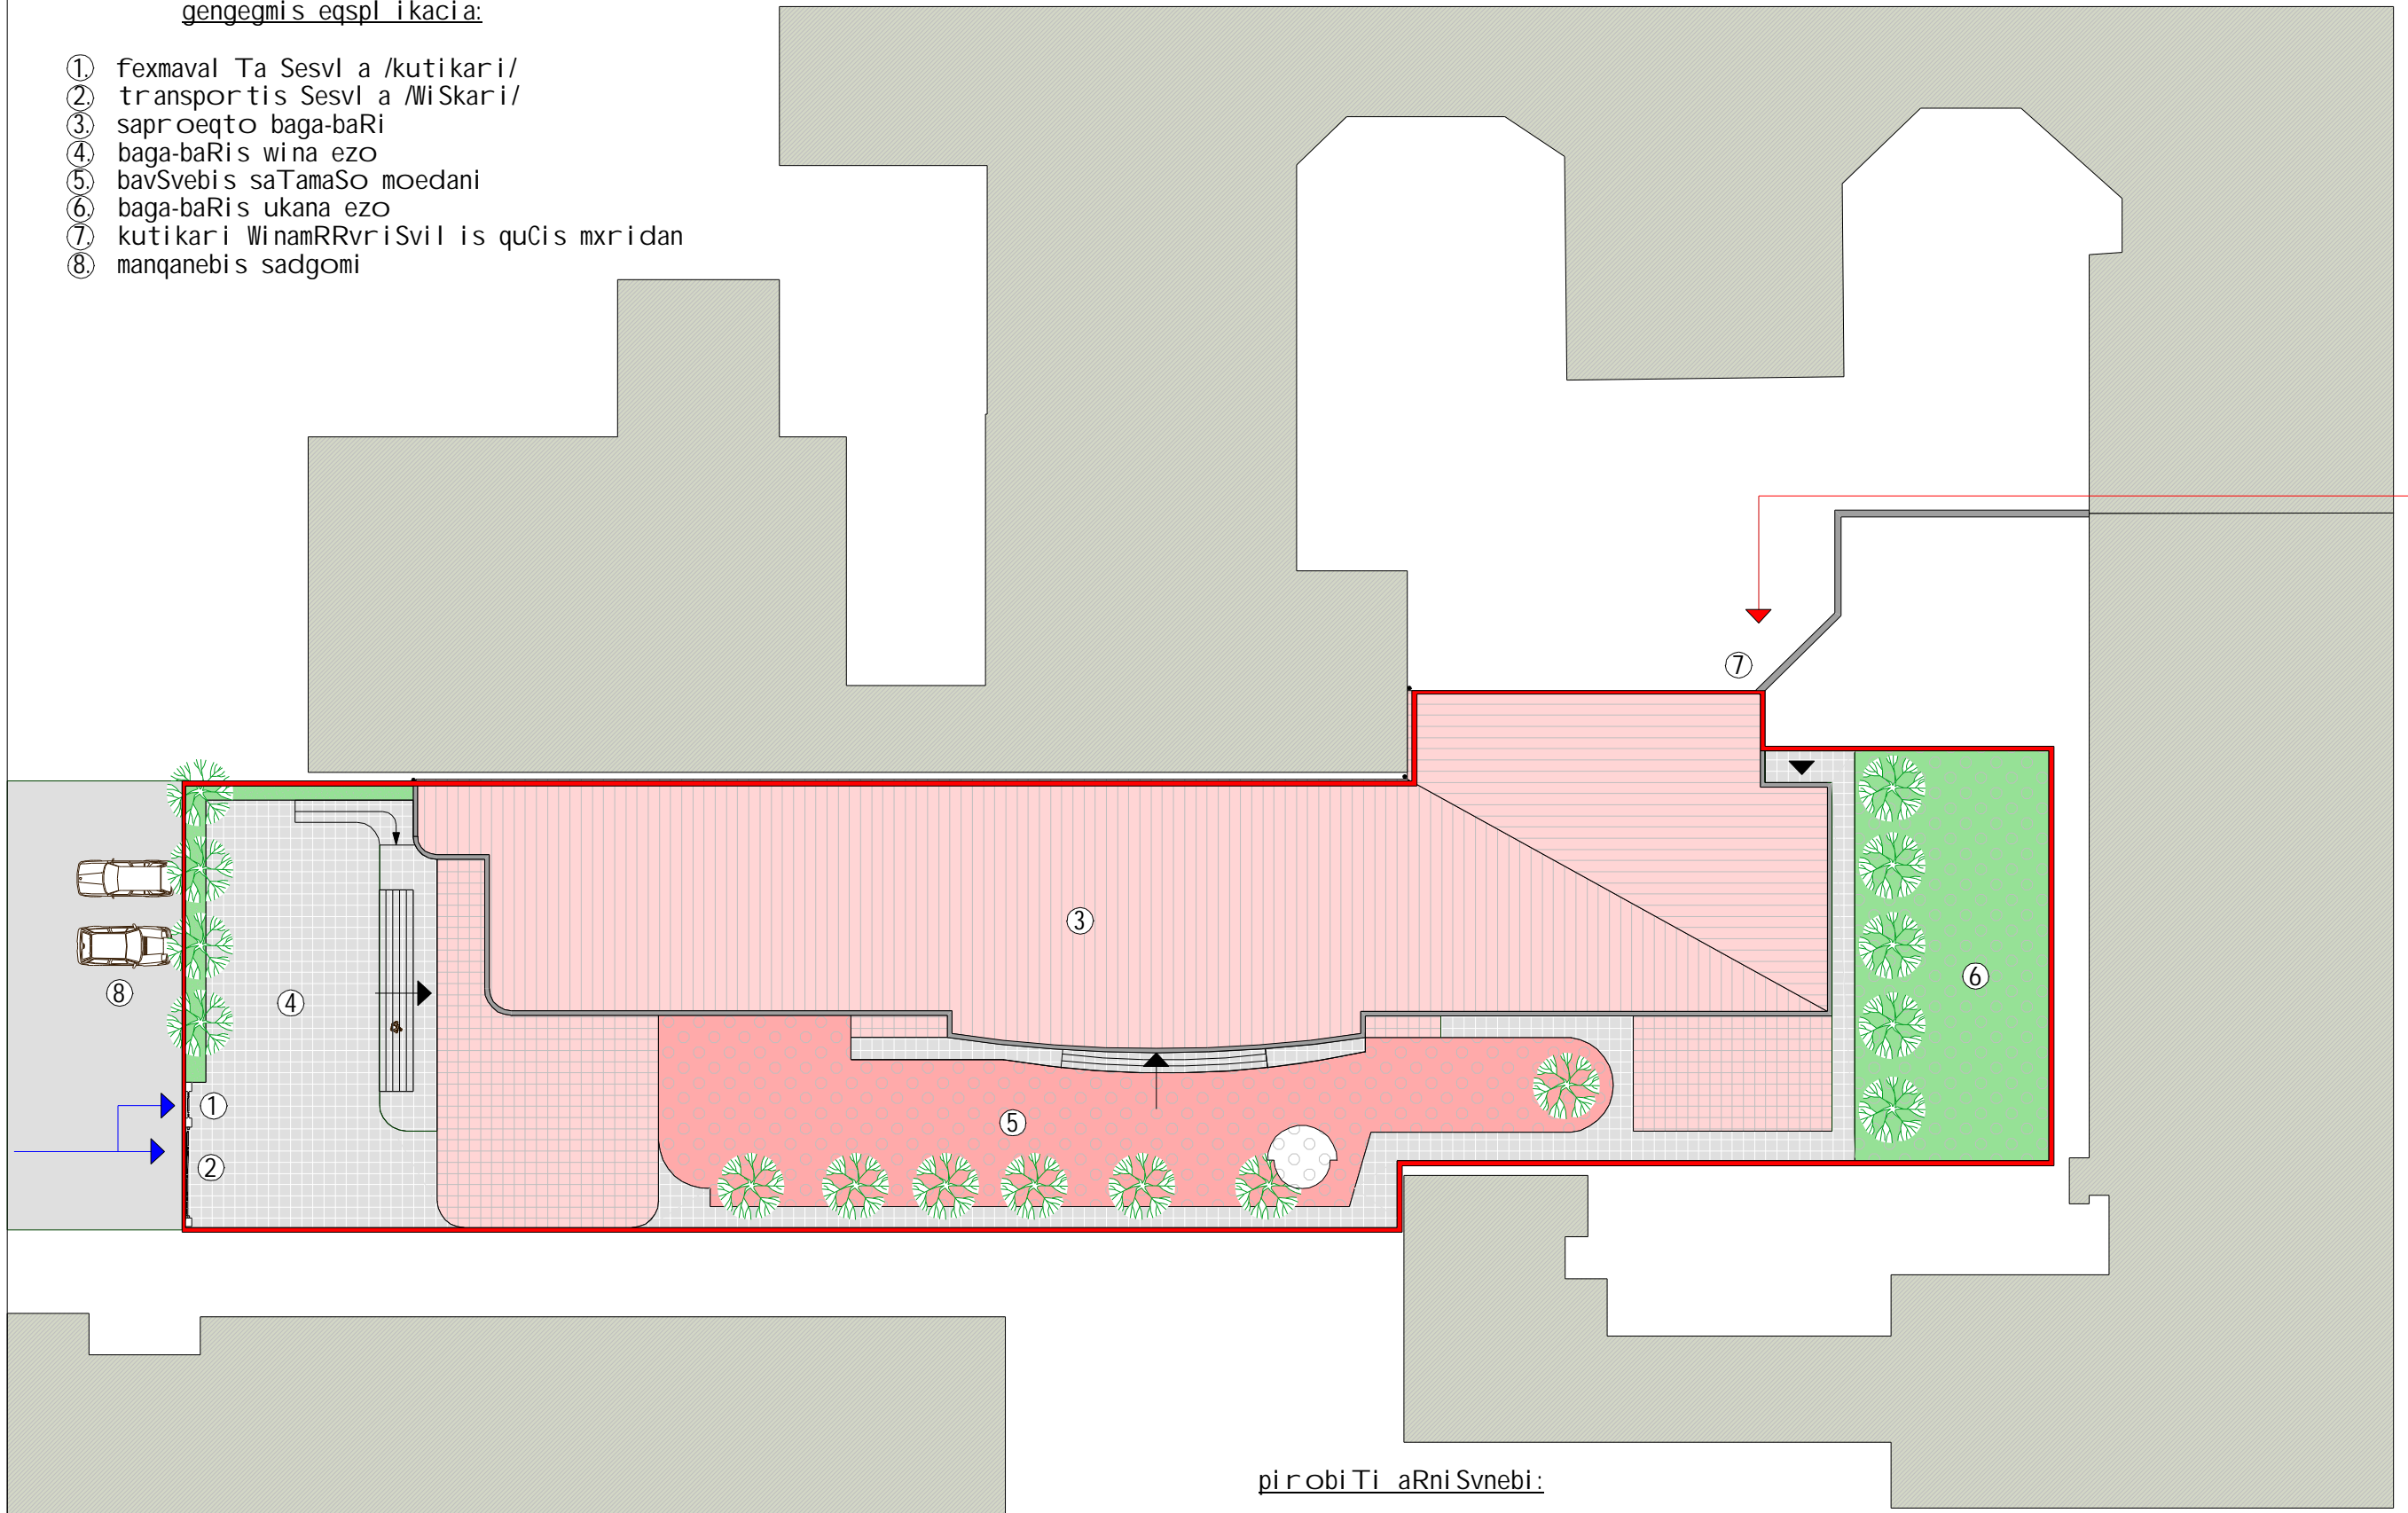


pi robi Ti aRni Svnebi:

- Semosvl a winamRRvriSvil is quCidan
- Semosvl a aRmaSenebl is gamziri dan
- бага-баRиs teritoriis moSandakeba
- gamwvanebul i zonebi
- bavSvTa saTamaSo moednebi
- teritoriis SemoRobva
- arsebul i ganaSeniane ba

pirvel i sarTul is gegma

m.1:200

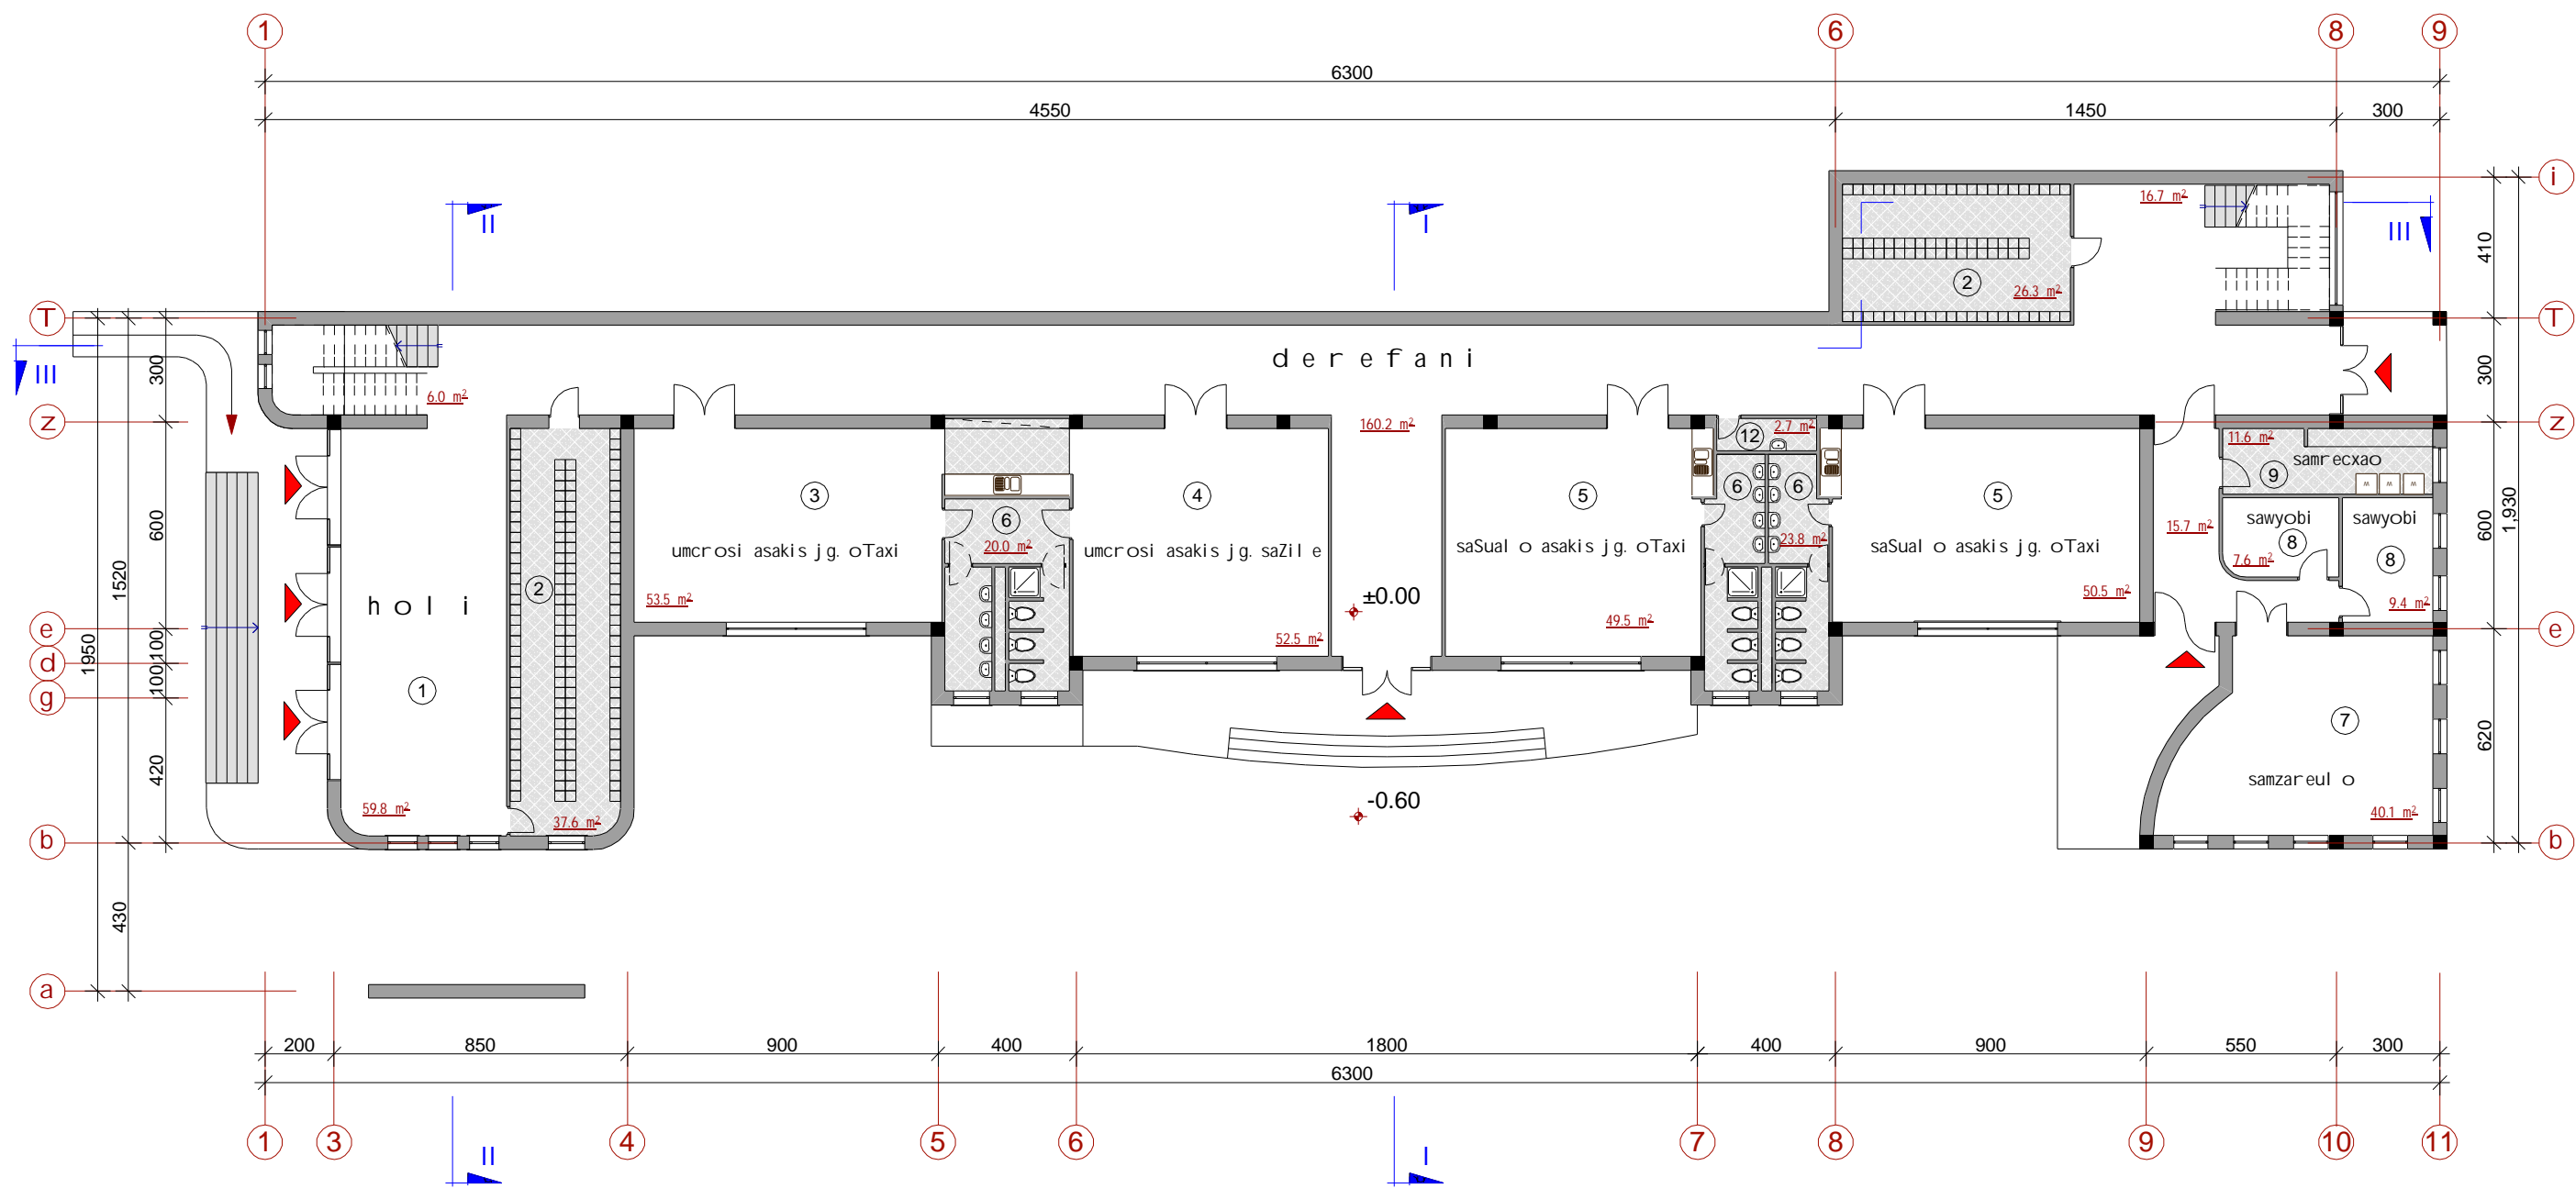


saTavsoebis eqspl i kacia:

1. holi	59.80 m <sup>2</sup>
2. garderobi /ori cal i/	63.90 m <sup>2</sup>
3. umcrosi asakis jg. oTaxi	53.50 m <sup>2</sup>
4. umcrosi asakis jg. saZil e	52.50 m <sup>2</sup>
5. saSual o asakis jg. oTaxi /ori cal i/	100.00 m <sup>2</sup>
6. sankvanZebi jgufebisaTvis /sami cal i/	43.80 m <sup>2</sup>
7. samzareul o	40.10 m <sup>2</sup>
8. sawyobebi /ori cal i/	17.00 m <sup>2</sup>
9. samrecxao	11.60 m <sup>2</sup>
10. derefani	175.90 m <sup>2</sup>
11. kibis holi /ori cal i/	22.70 m <sup>2</sup>
12. daml agebel is sakani	2.70 m <sup>2</sup>

**s u l :** 643.50 m<sup>2</sup>

meore sarTul is gegma  
m.1:200

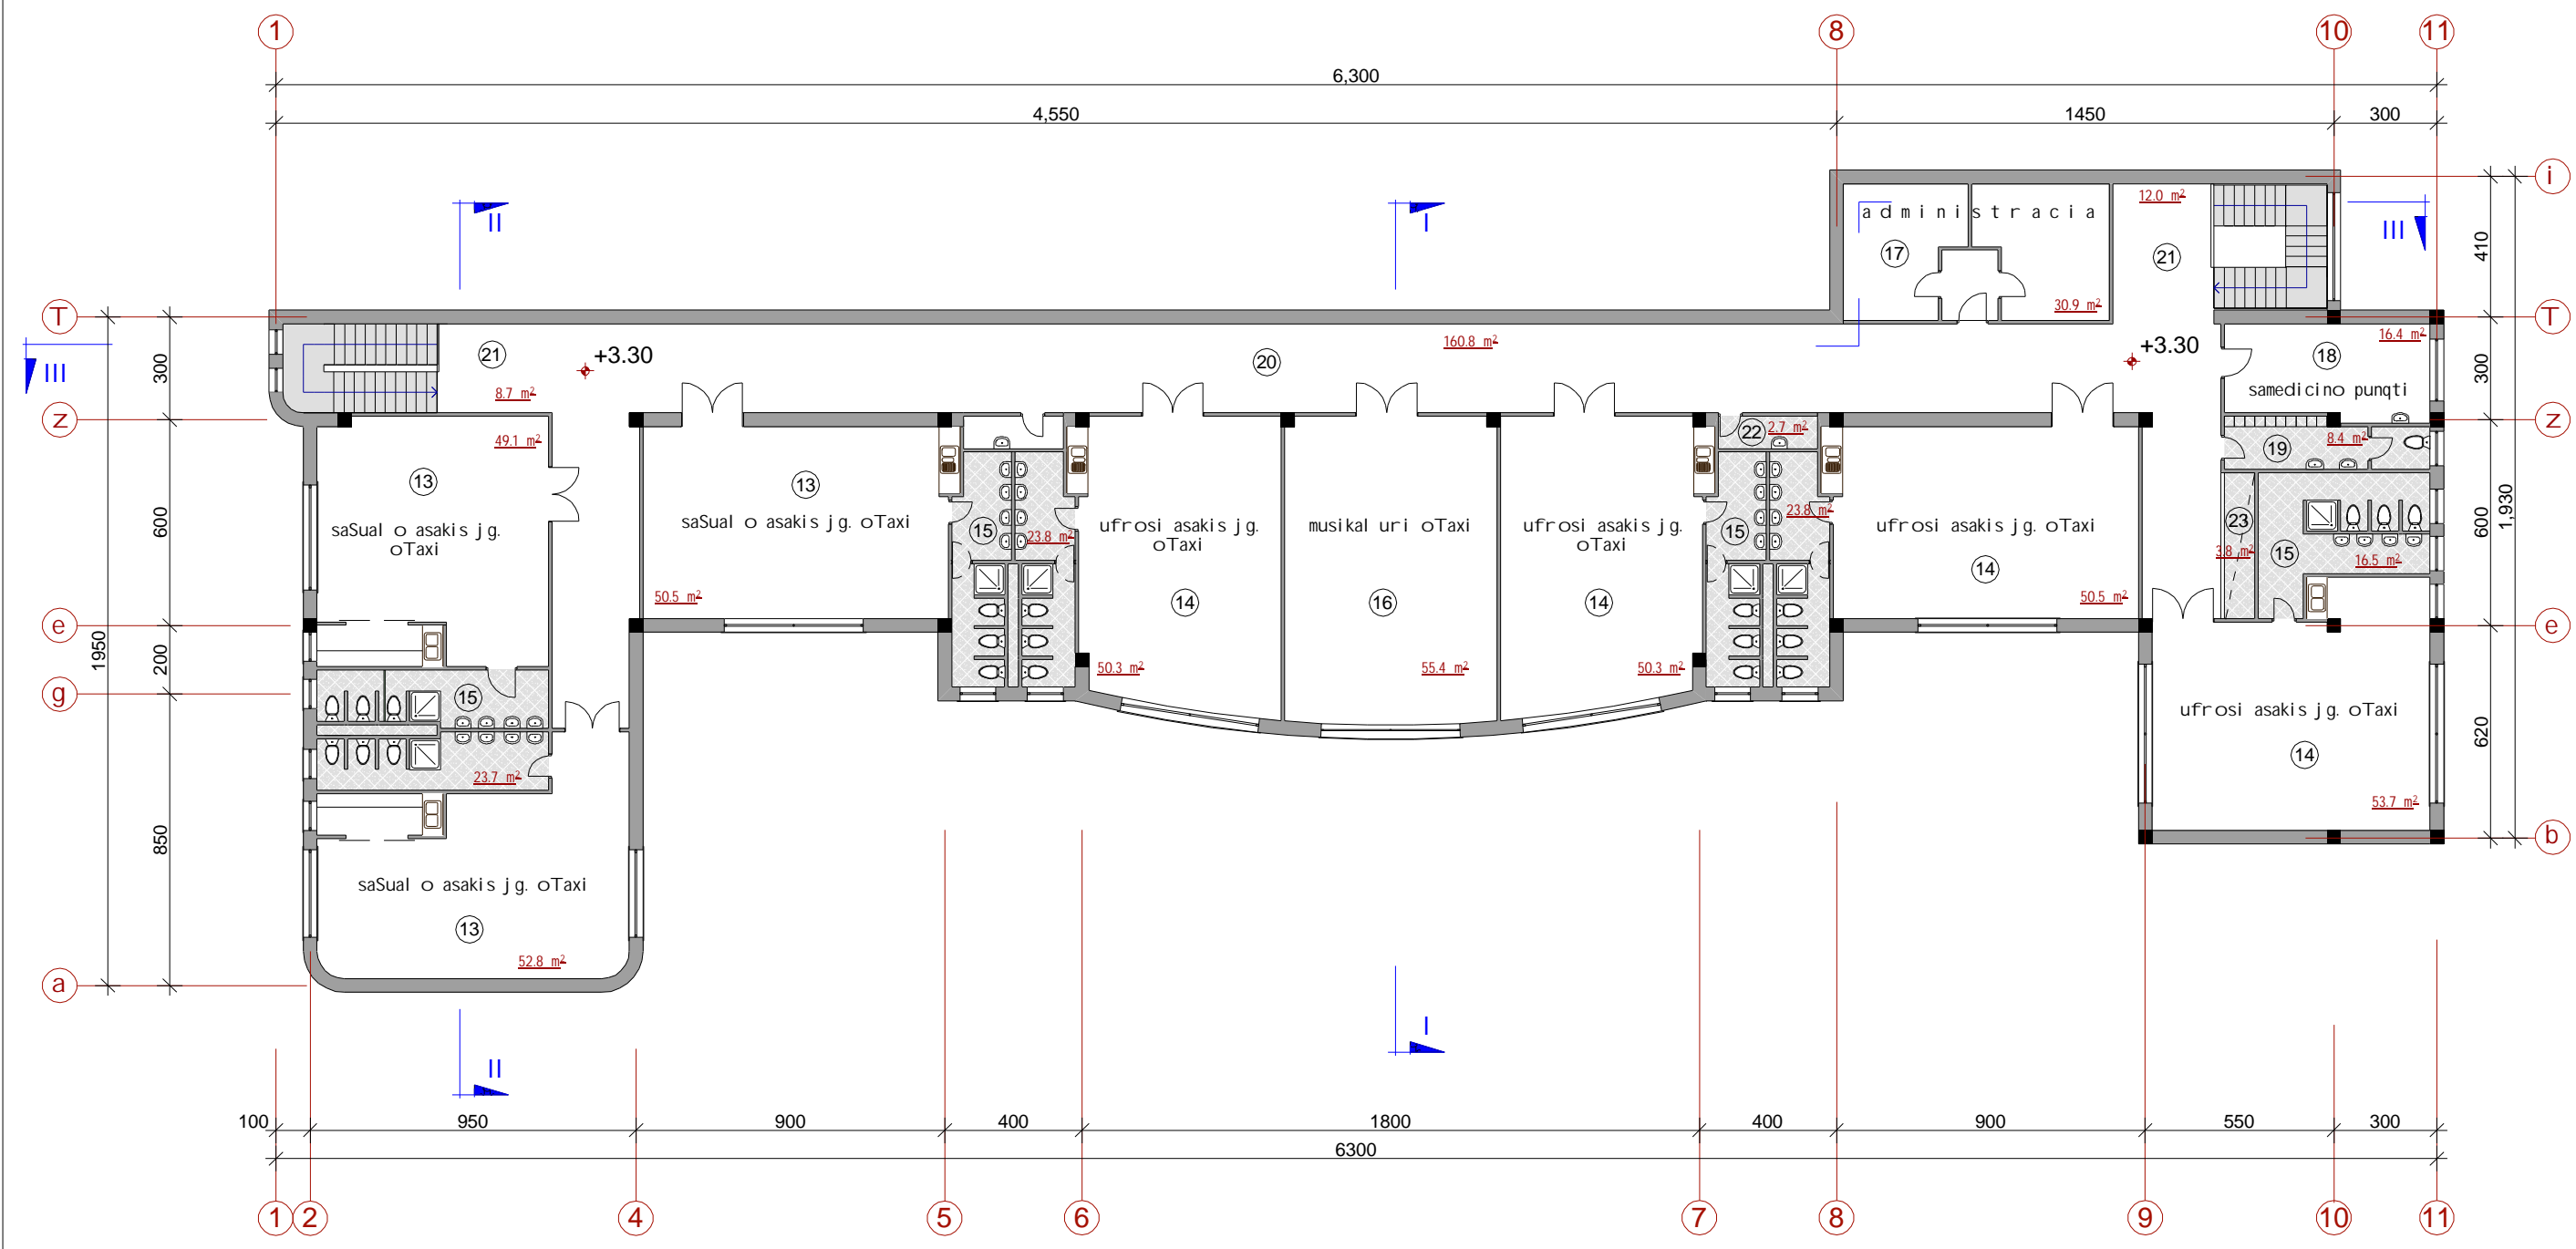


saTavsoebis eqspl ikacia:

13. saSual o asakis j.g. oTaxi /sami cal i/	152.40 m <sup>2</sup>
14. ufrosi asakis j.g. oTaxi /oTxi cal i/	204.80 m <sup>2</sup>
15. sankvanZebi jgufebisaTvis /Svidi cal i/	87.80 m <sup>2</sup>
16. musikal uri oTaxi	55.40 m <sup>2</sup>
17. administracia	30.90 m <sup>2</sup>
18. samedicino punqti	16.40 m <sup>2</sup>
19. personal is oTaxi	8.40 m <sup>2</sup>
20. derefani	160.00 m <sup>2</sup>
21. kibis hol i /ori cal i/	22.70 m <sup>2</sup>
22. damlagebel is sakani	2.70 m <sup>2</sup>
23. el fari	3.80 m <sup>2</sup>

**s u l :** 745.30 m<sup>2</sup>

teqnikuri sarTul is gegma  
m.1:200

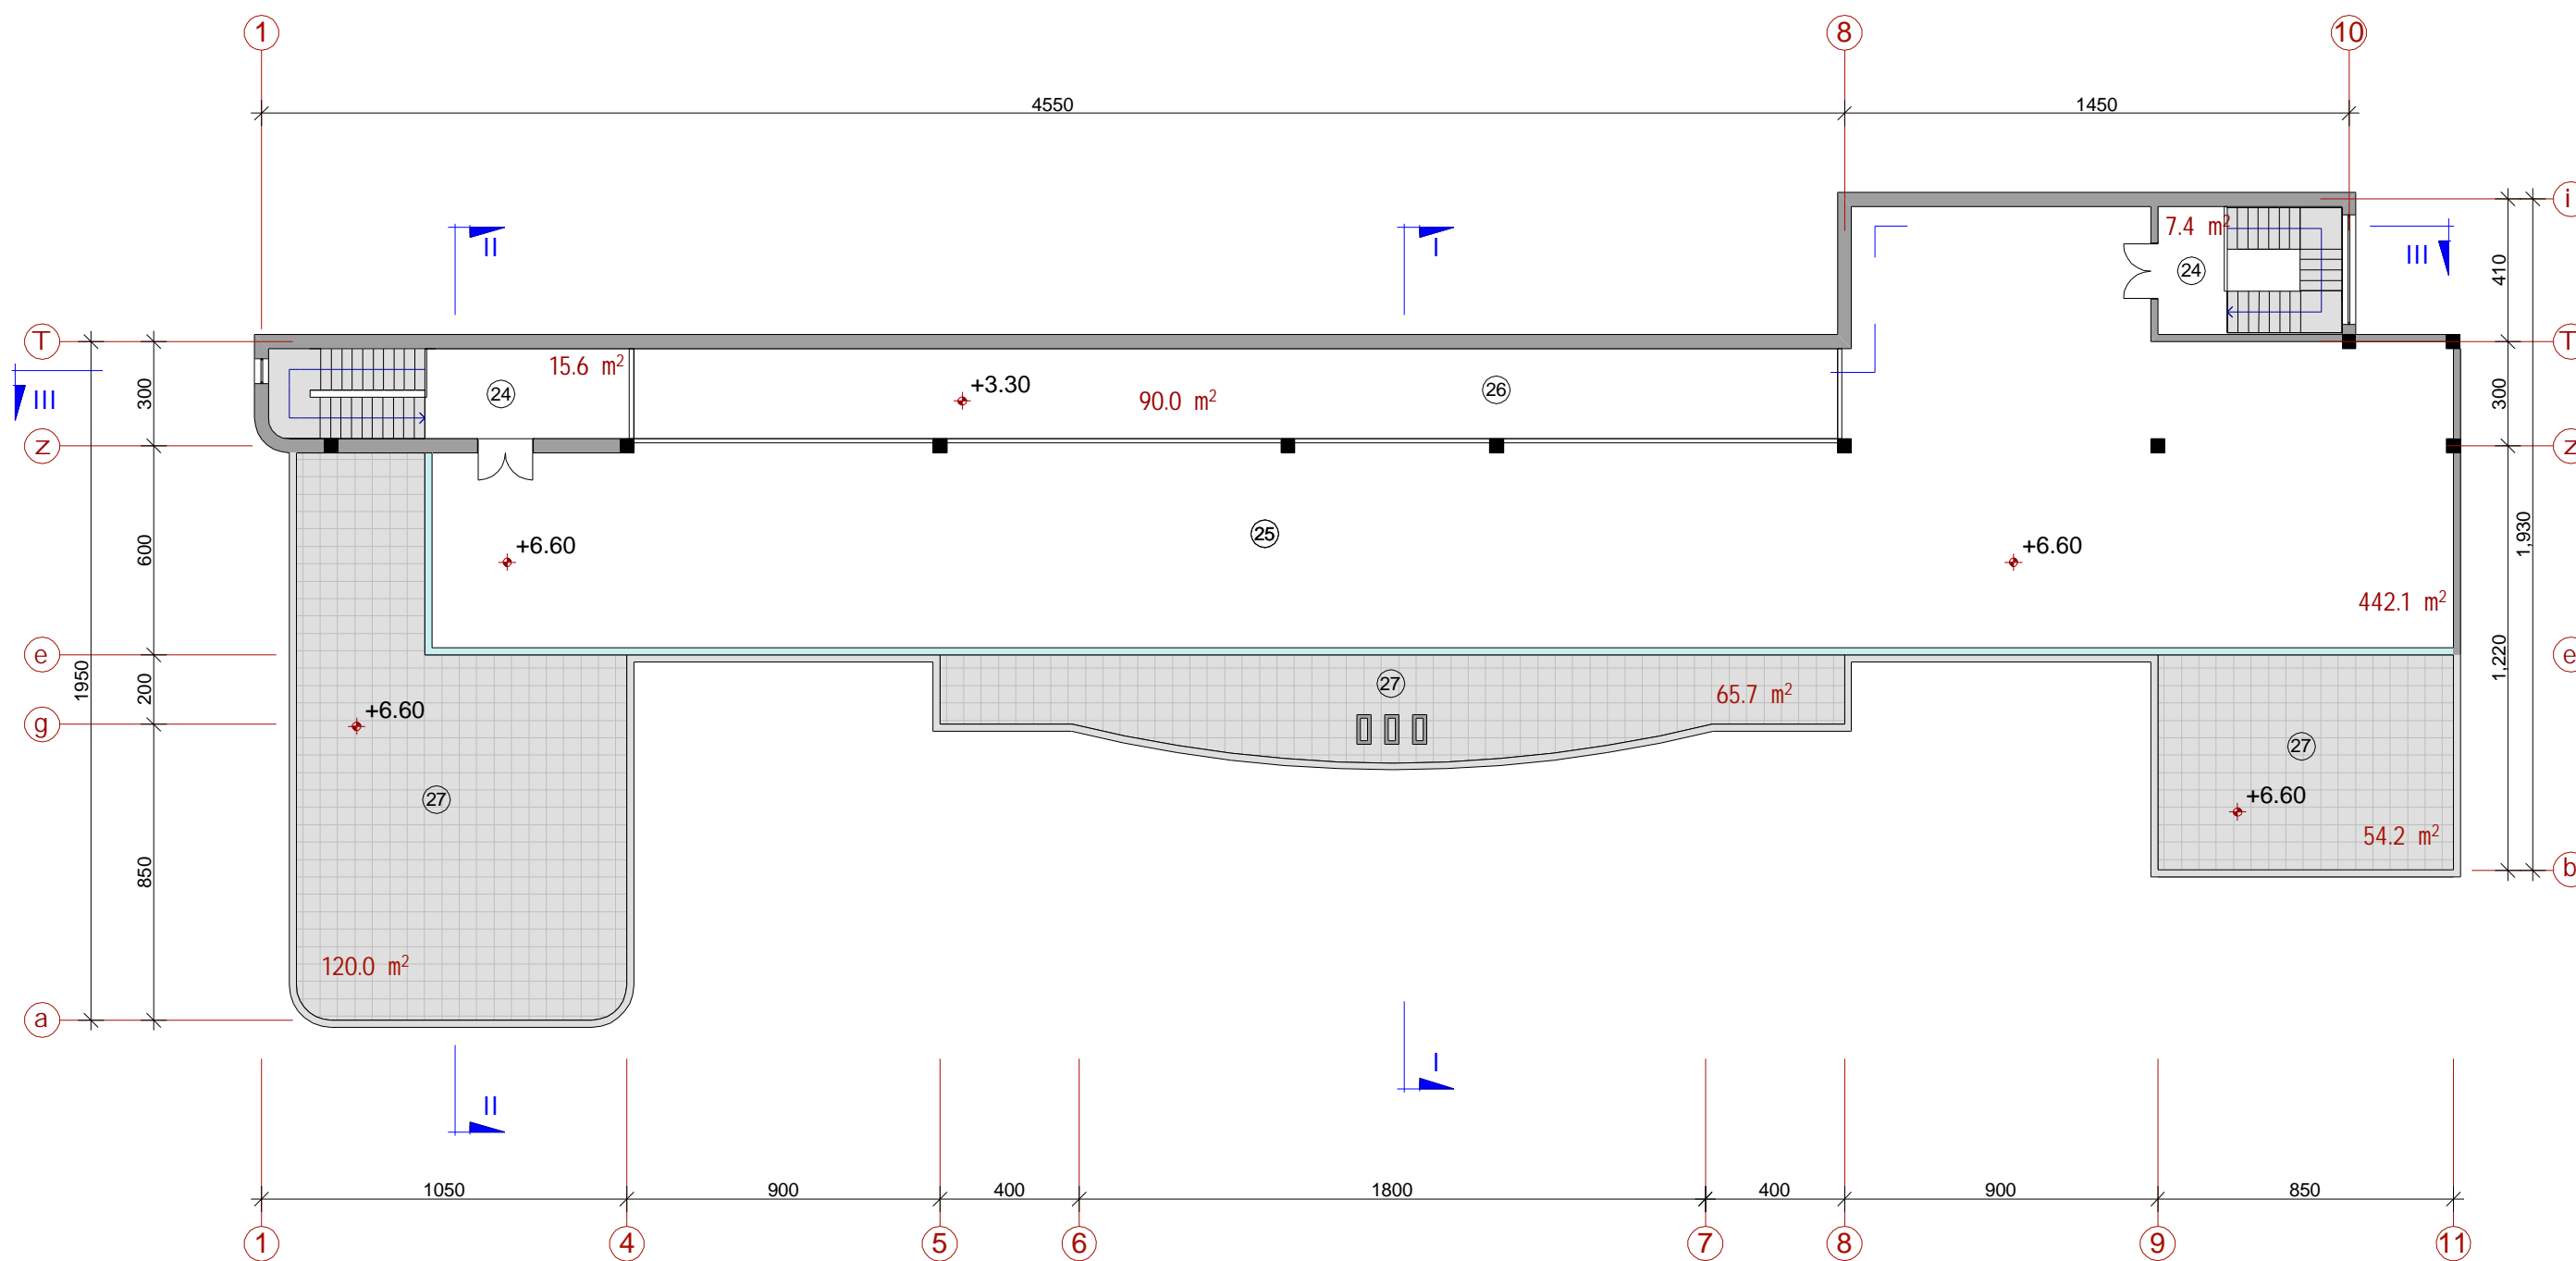


saTavsoebis eqspl ikacia:


24. kibis hol i /ori cal i/	22.70 m <sup>2</sup>
25. teqnikuri oTaxi	442.10 m <sup>2</sup>
26. meore sinaTl e	90.00 m <sup>2</sup>
27. terasa /sami cal i/	240.00 m <sup>2</sup>

**s u l :** 464.80 m<sup>2</sup>


saxur avis gegma  
m.1:200

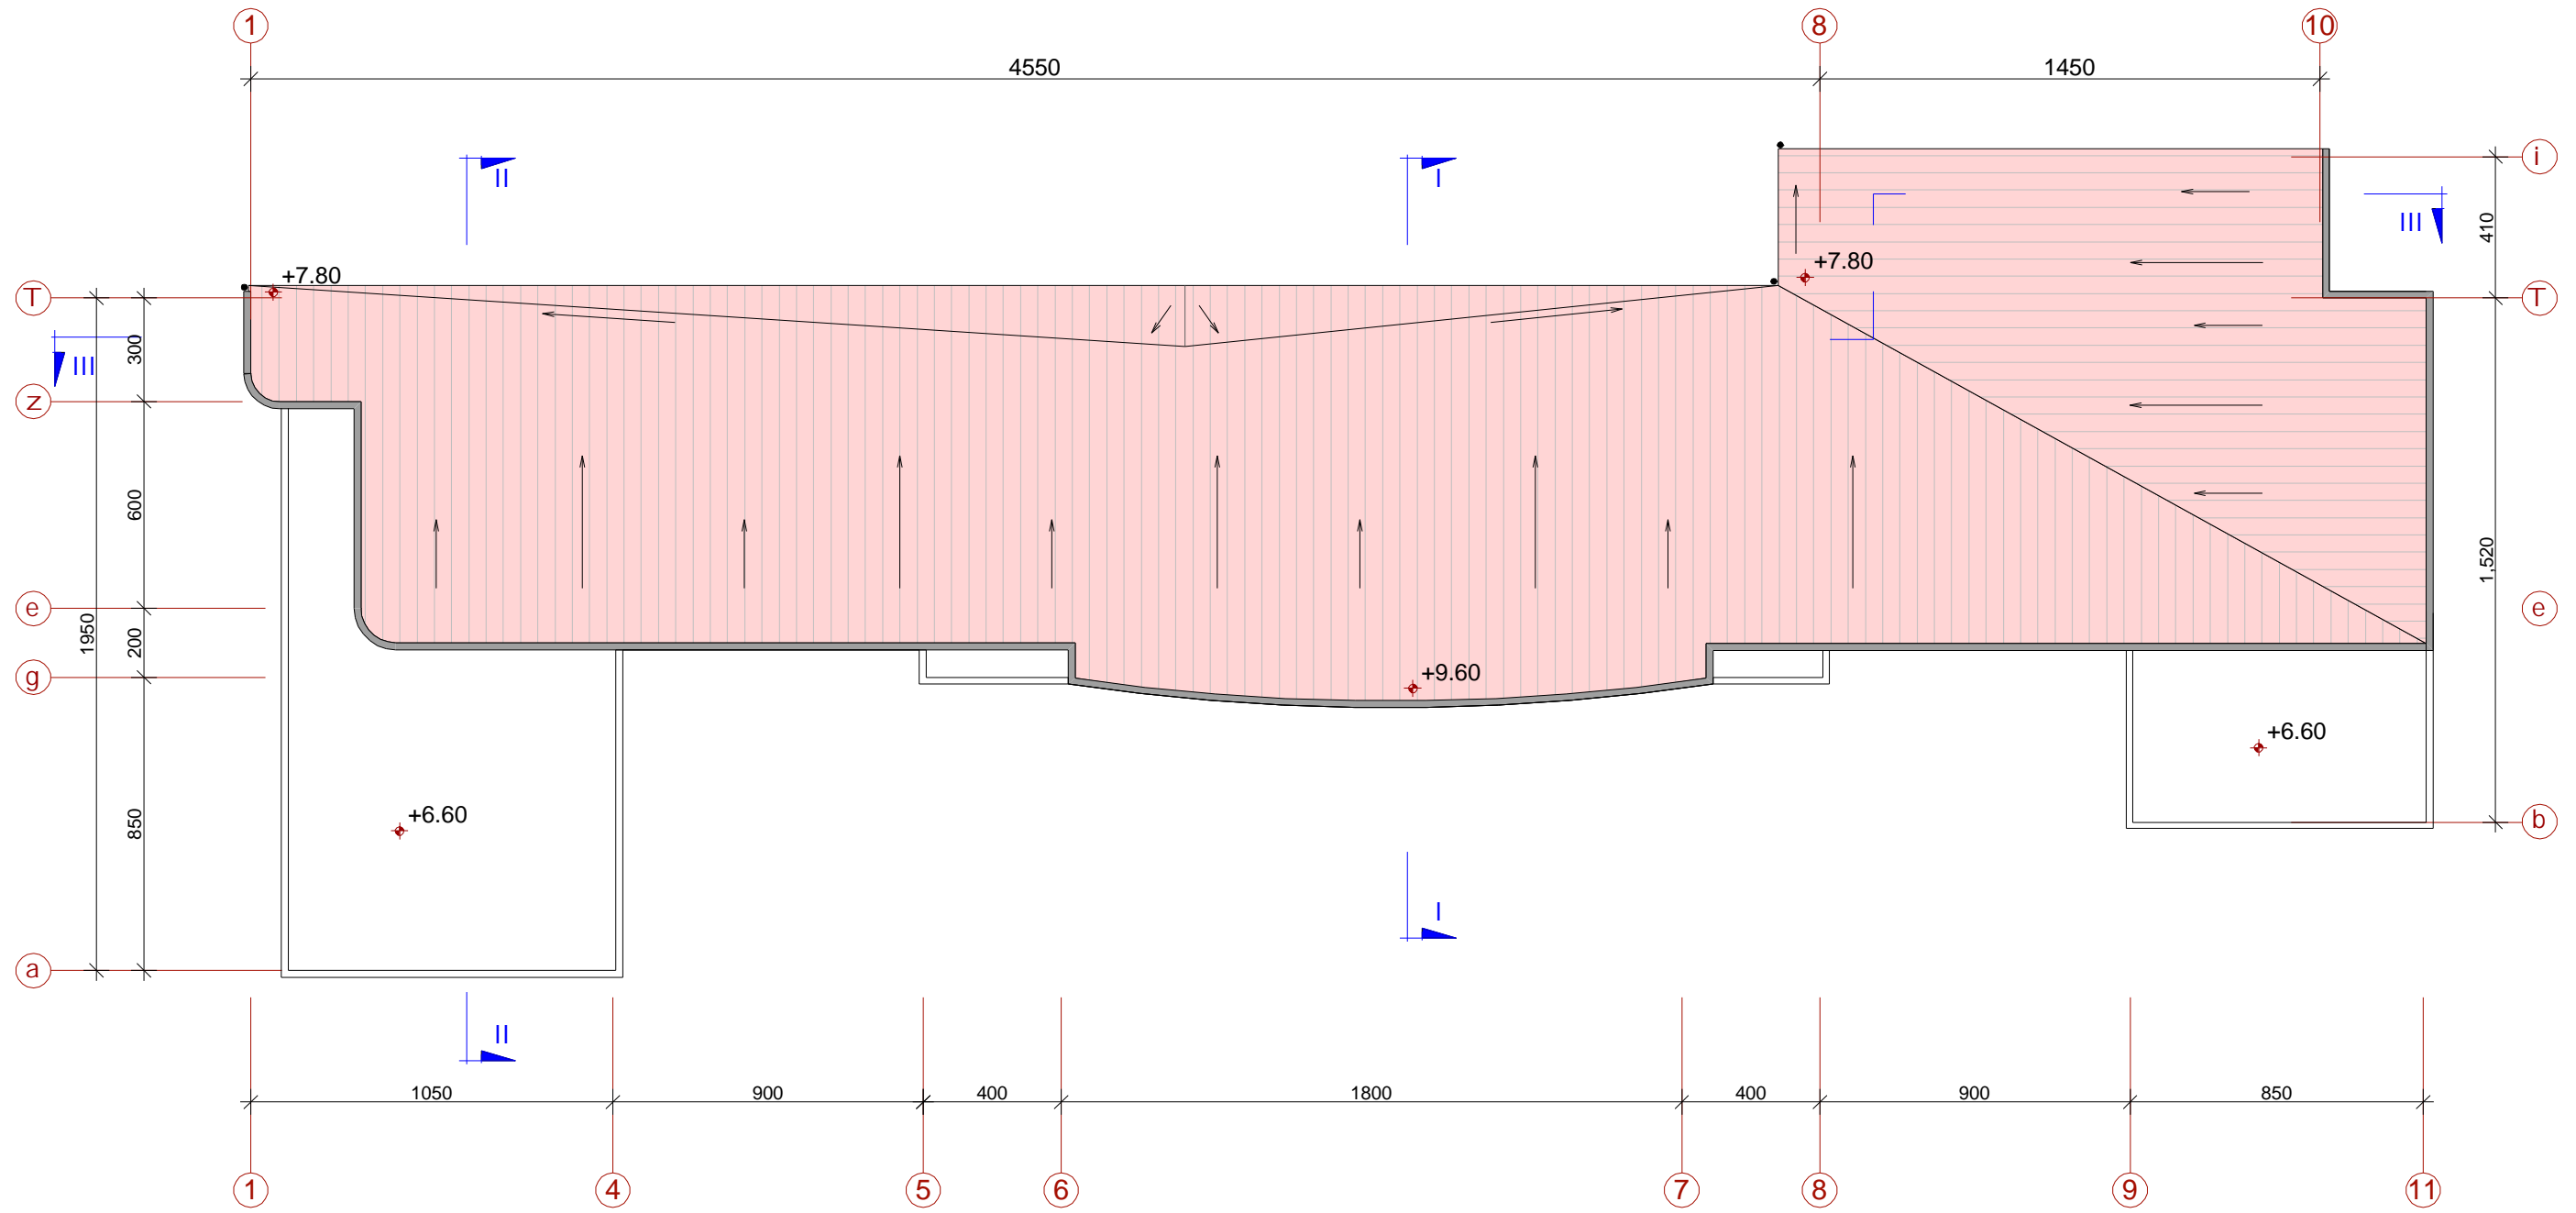

Wri i I I  
m.1:200

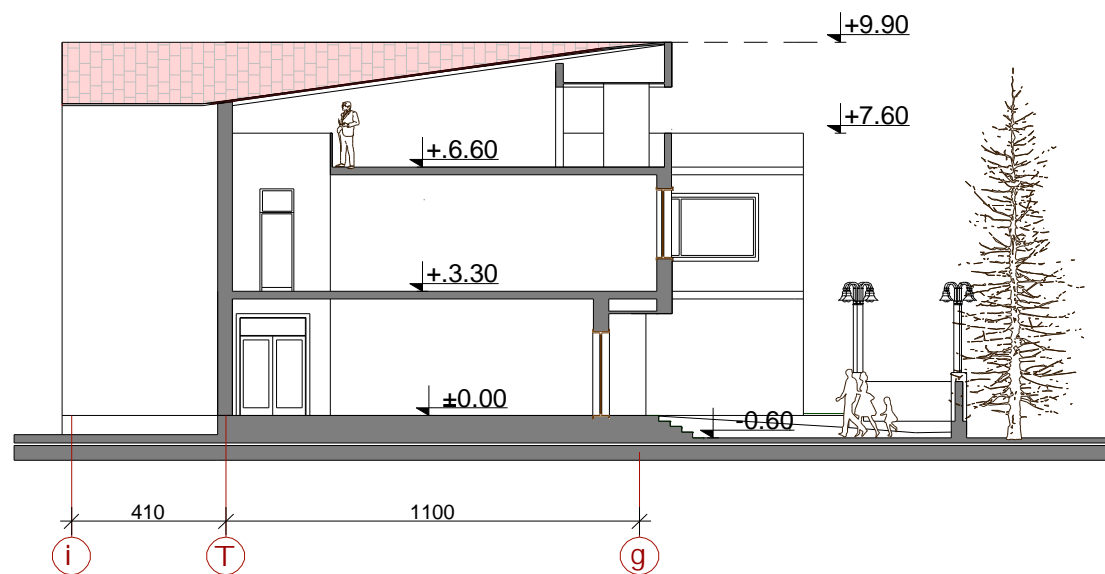

Wri i II II  
m.1:200

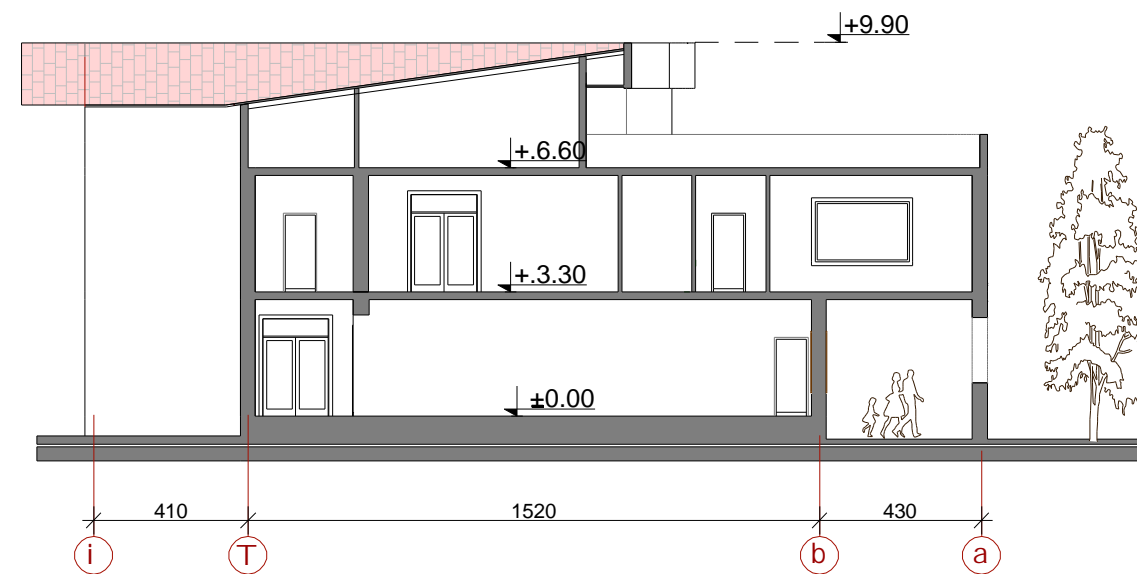

Wri i III III  
m.1:200

