




Community centres or community centers are public locations where  
of community tend to gather for group activities, social support,  
public information, and other purposes. They may sometimes  
for the whole community or for a specialised group within the  
greater community.  
Examples of community centres for specific groups include:  
Christian community centres, Islamic community  
centres, Jewish community centres, youth clubs etc.




სართულის გზამკვლევი

მ 1:100

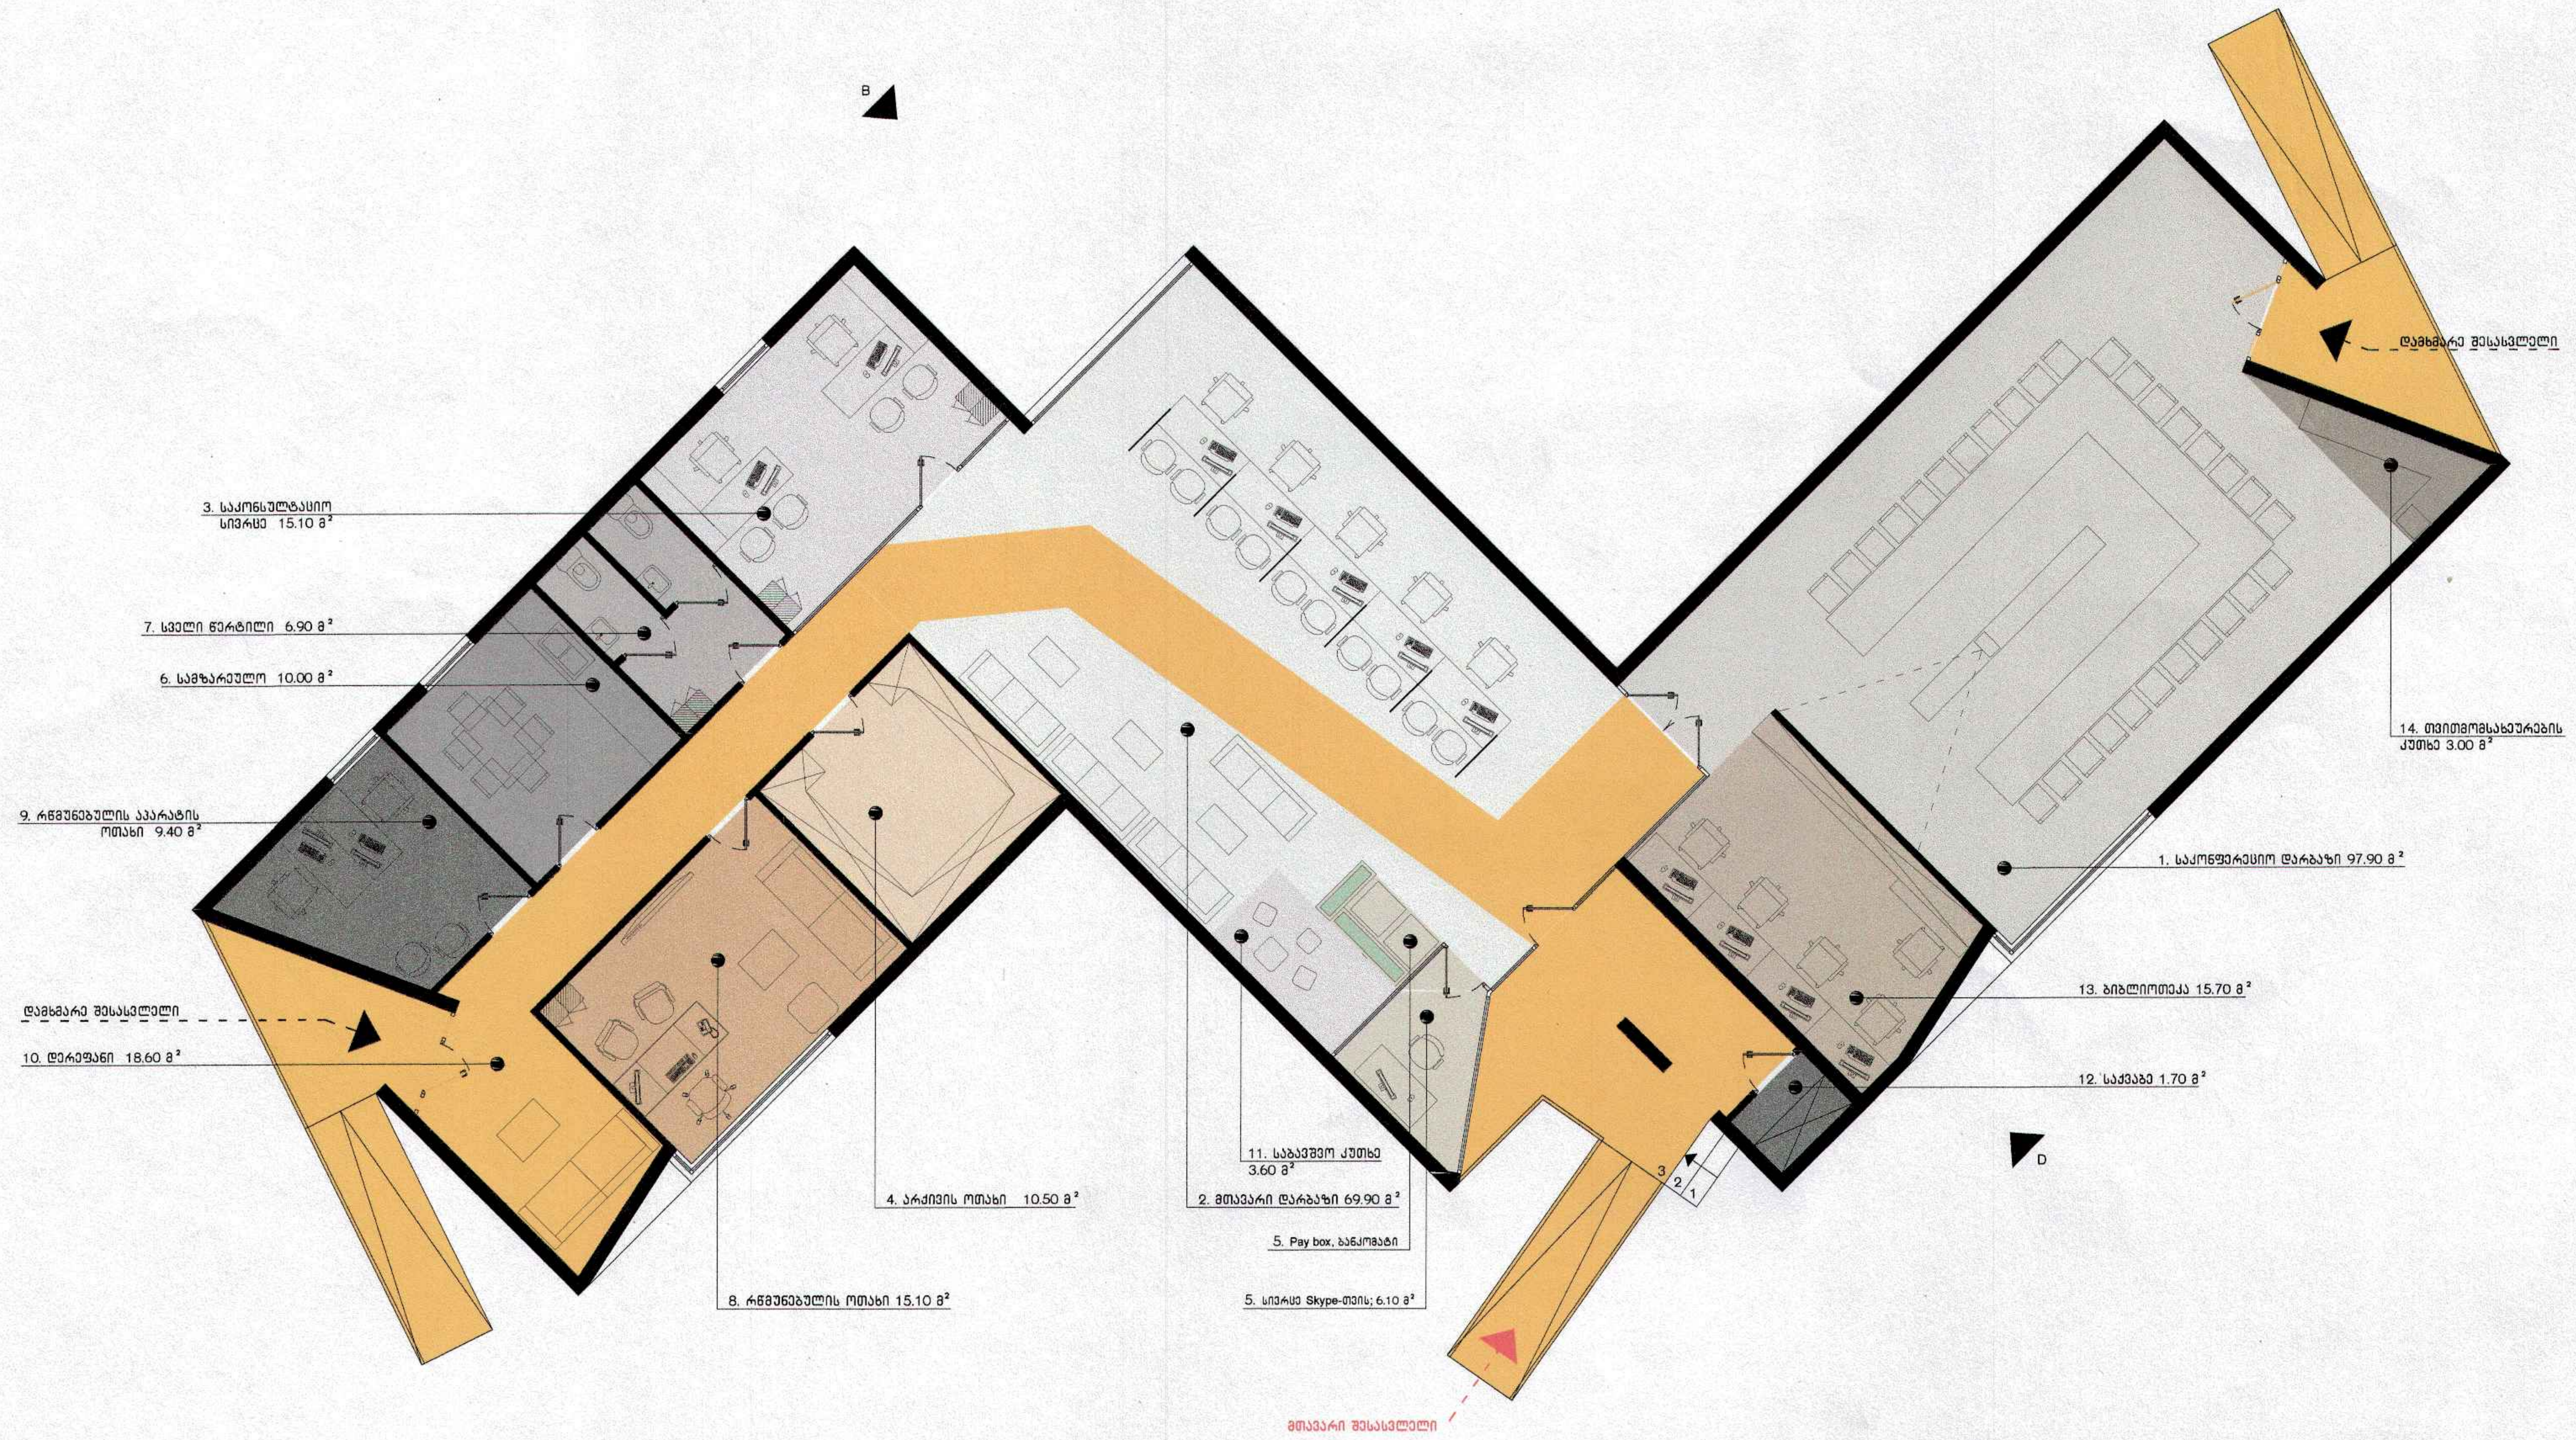




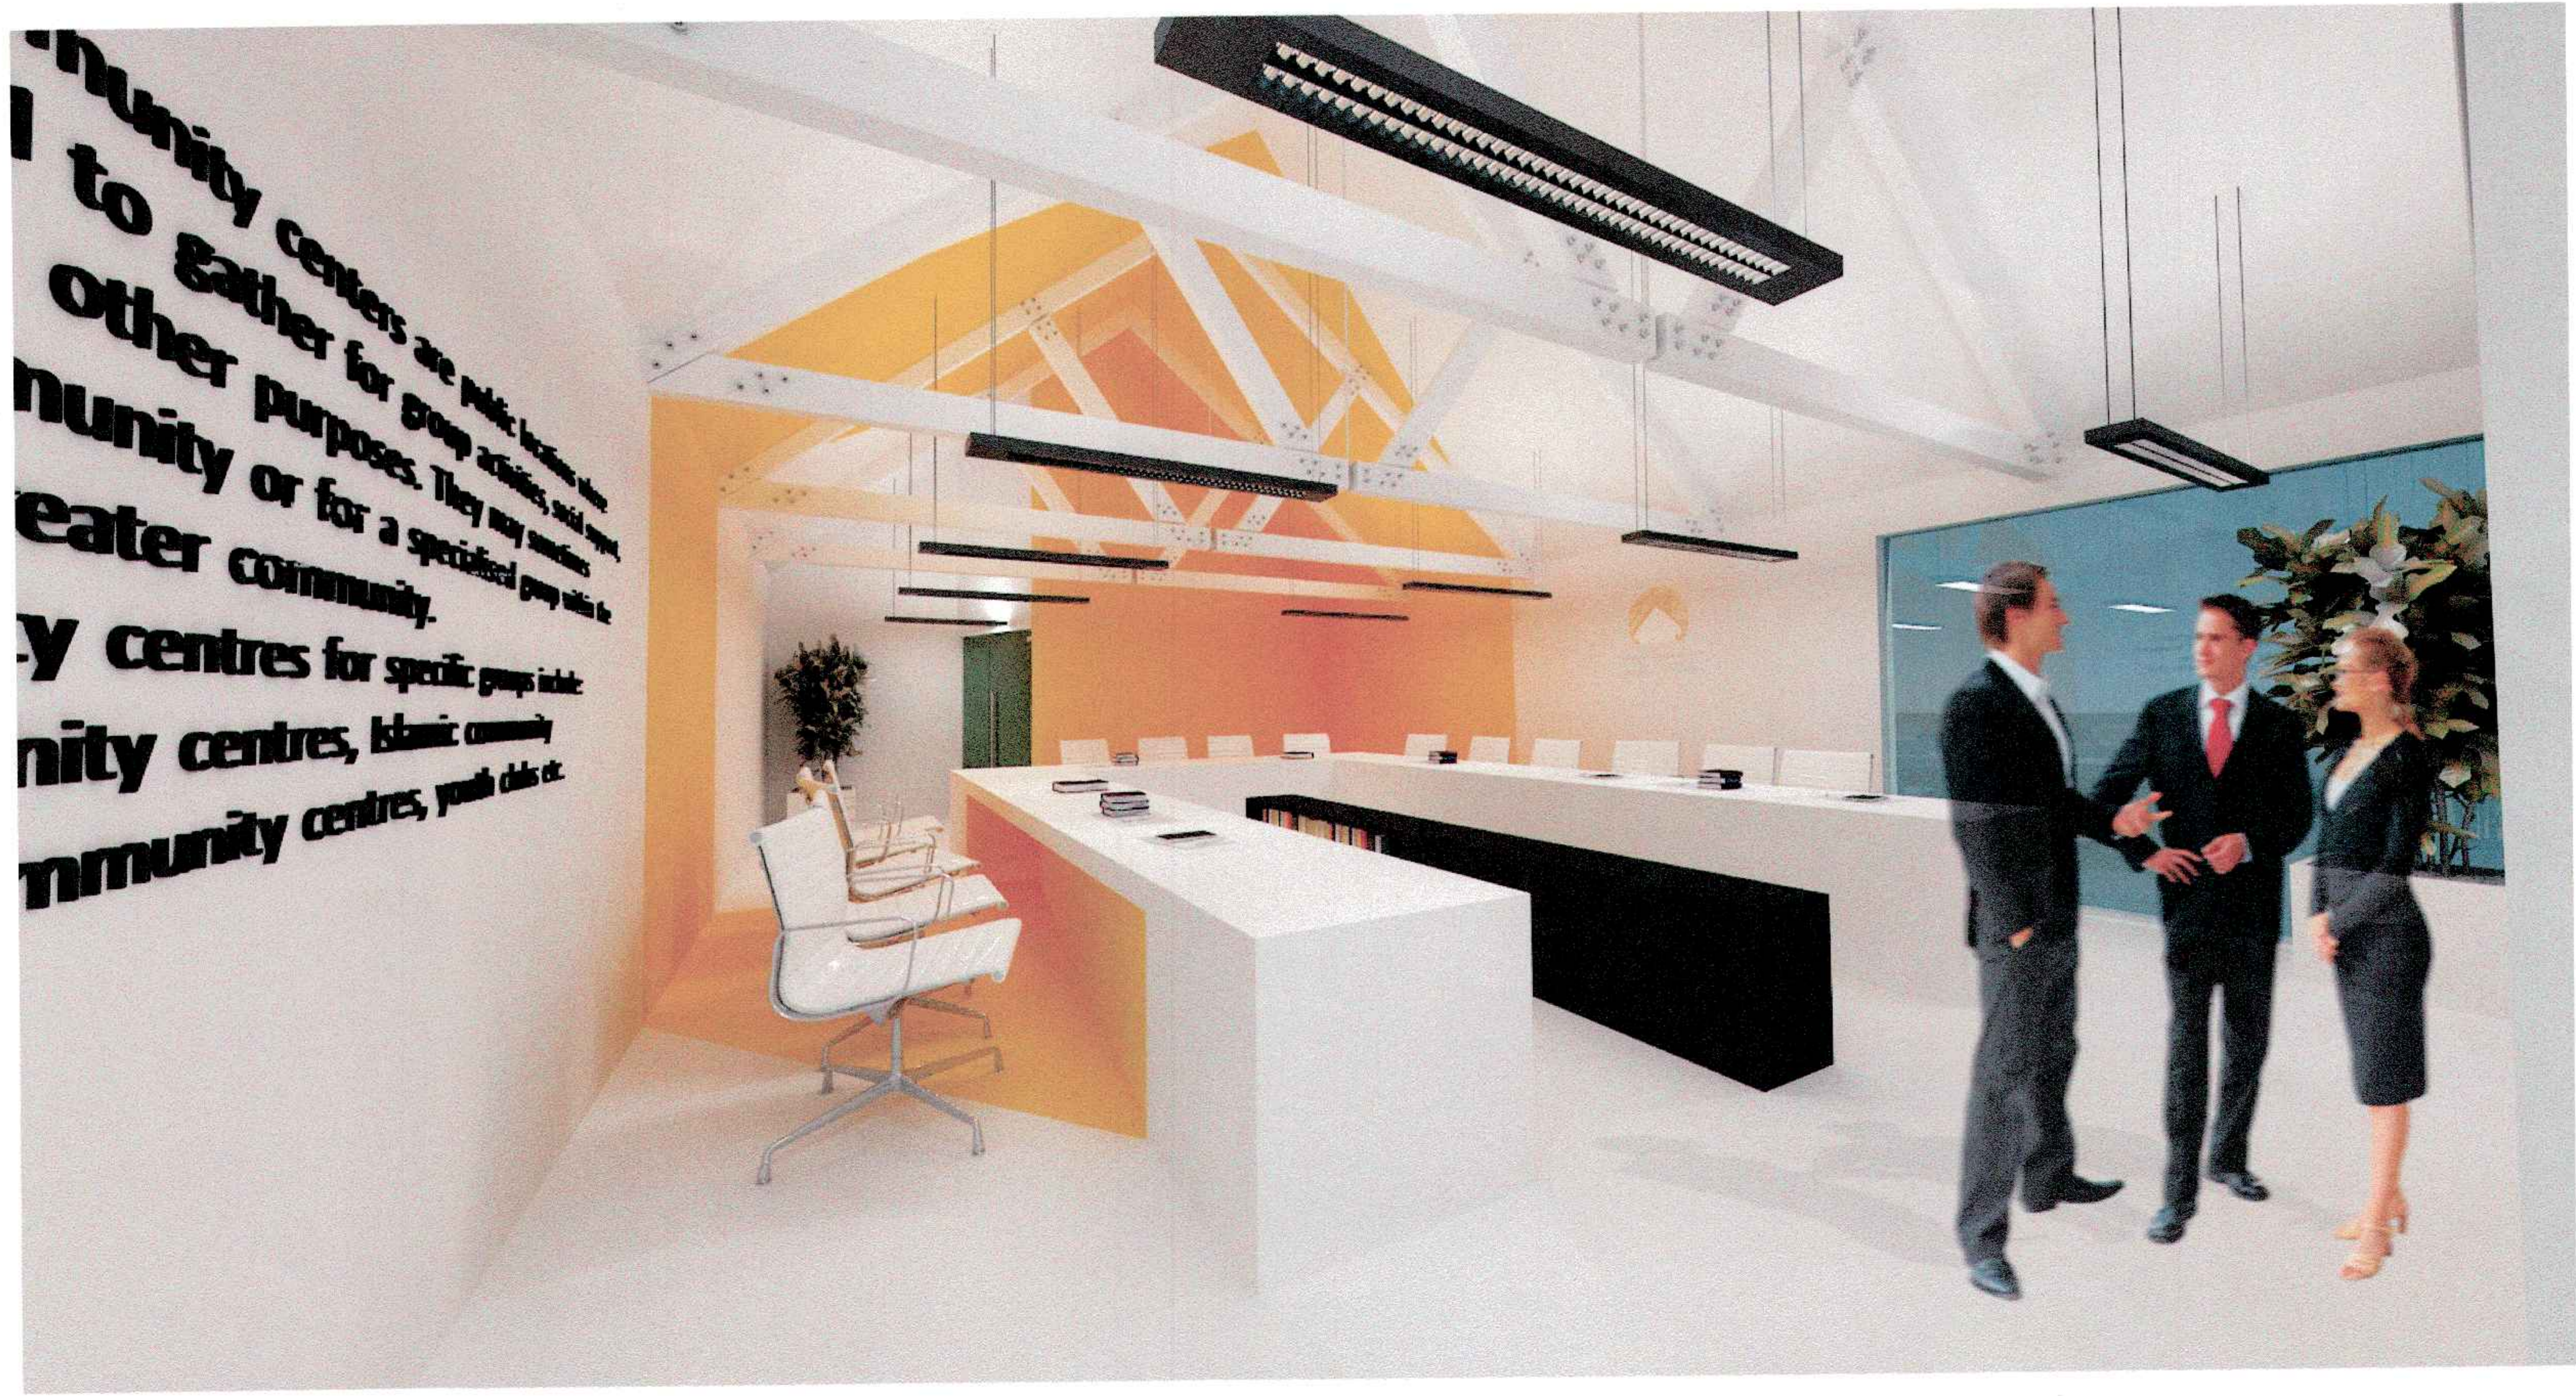




საკრედიტო მოცულობა

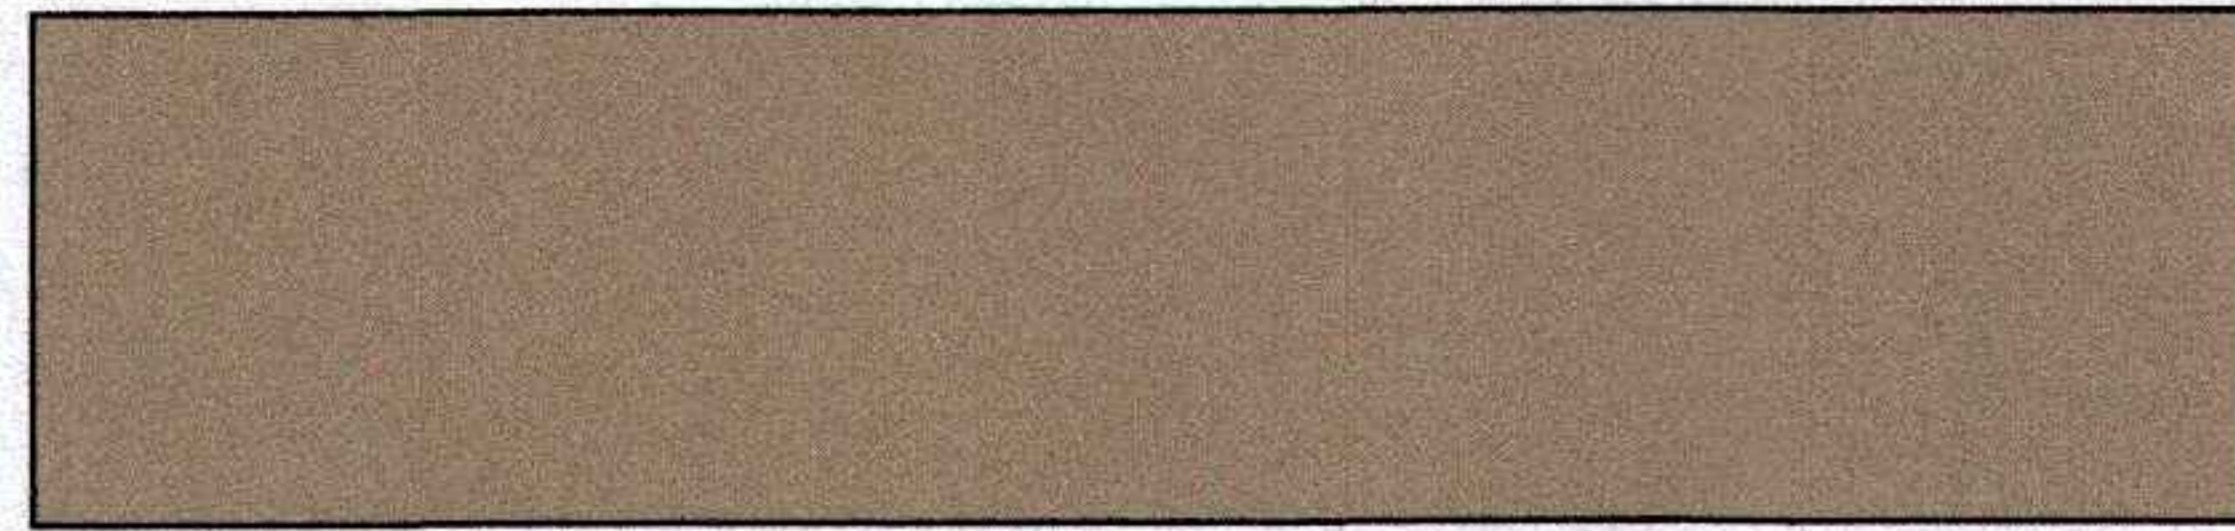


მოცულობის დაყოფა 3 ზონად




ზონებს შორის  
განძილის  
შემყირების მიზნით  
კონფიგურაციის  
ცვლილება

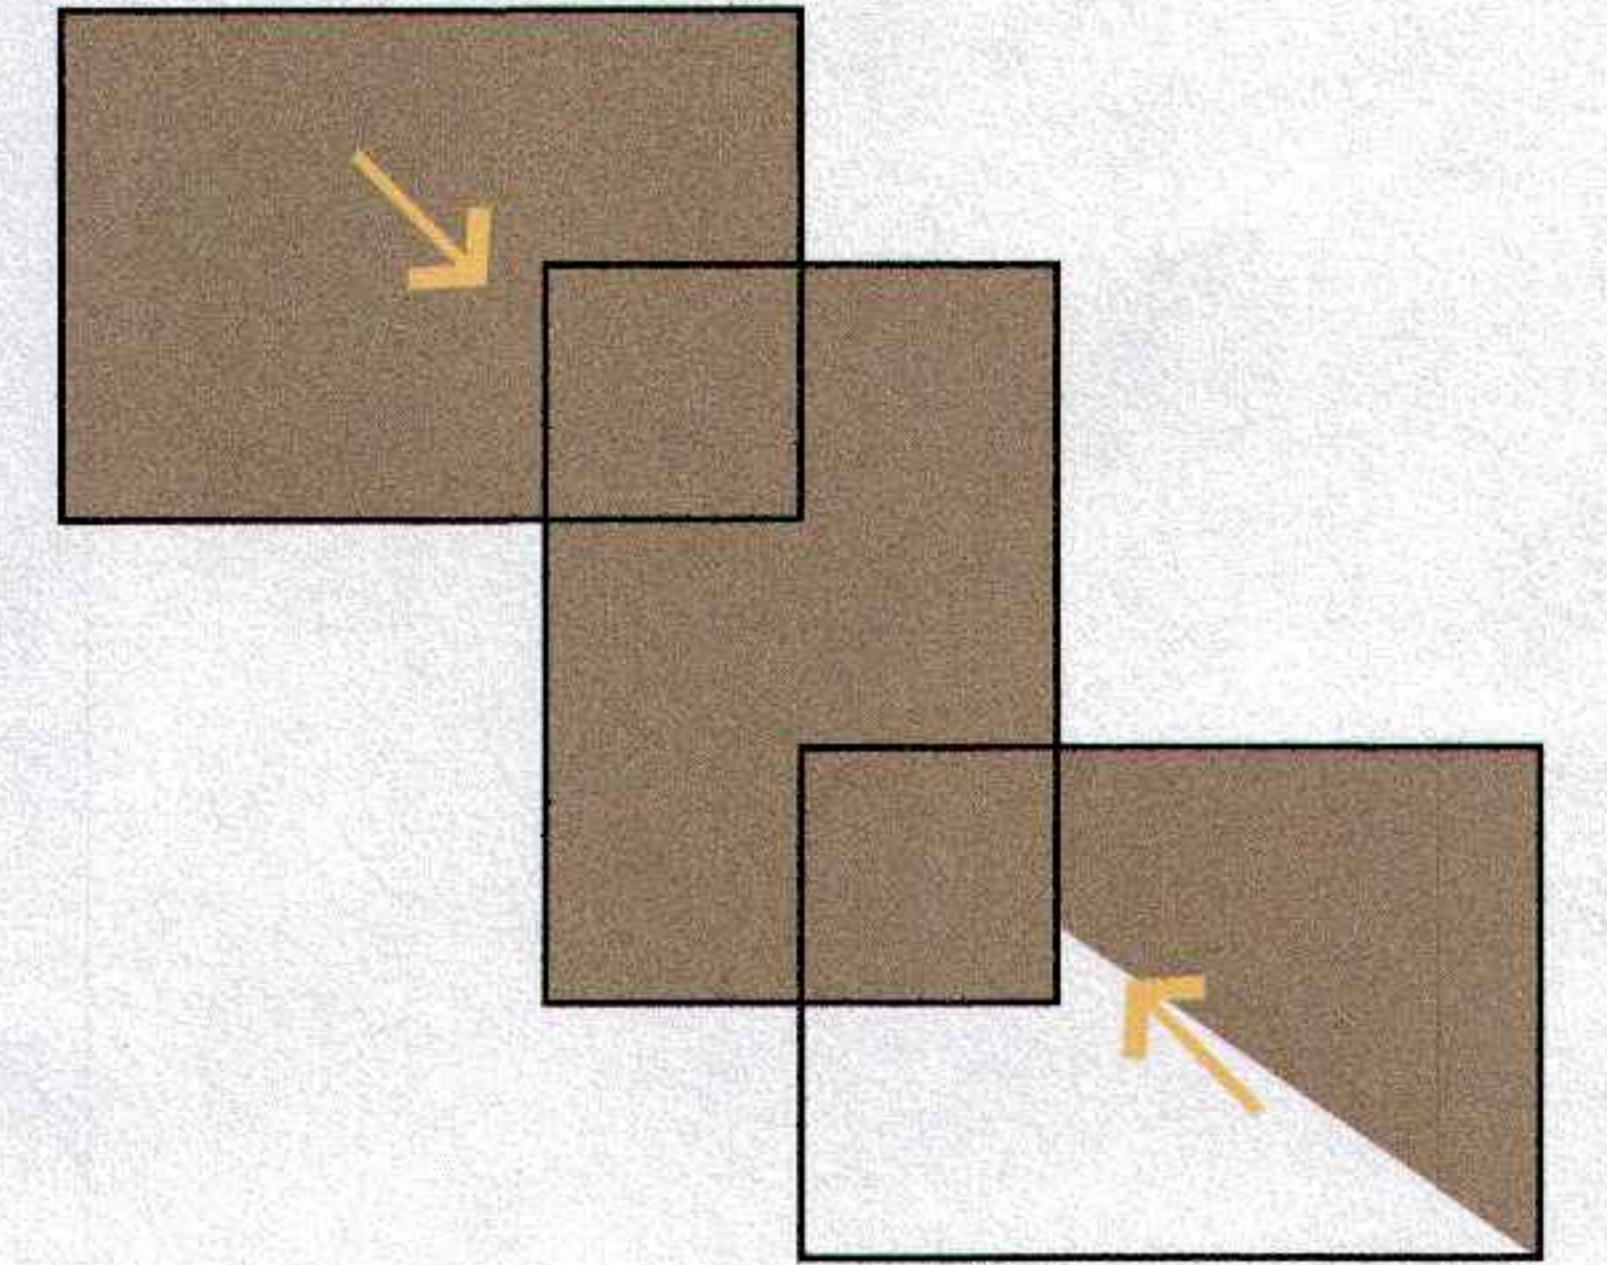


საკრედიტო გეგმა

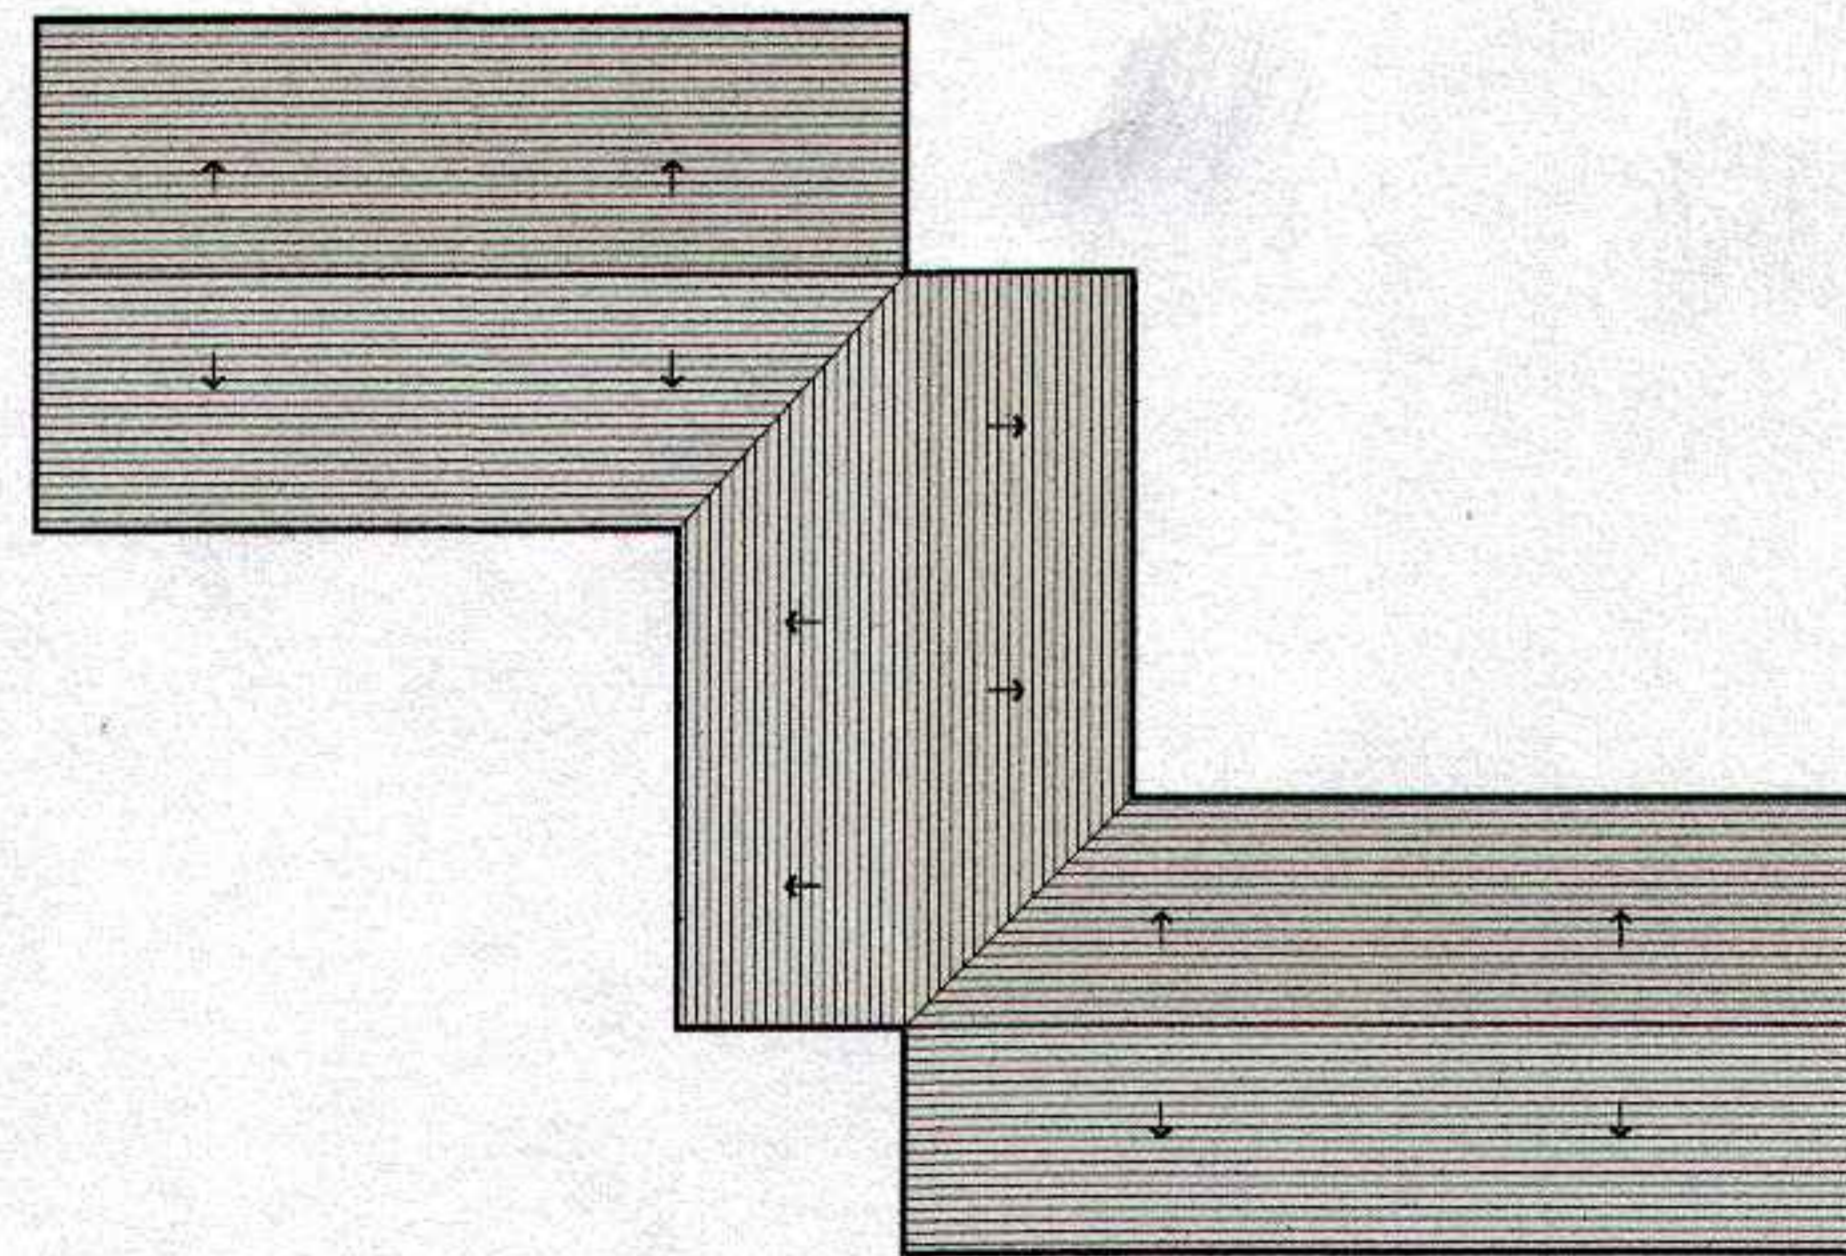

გეგმის ალტერნატივა 1

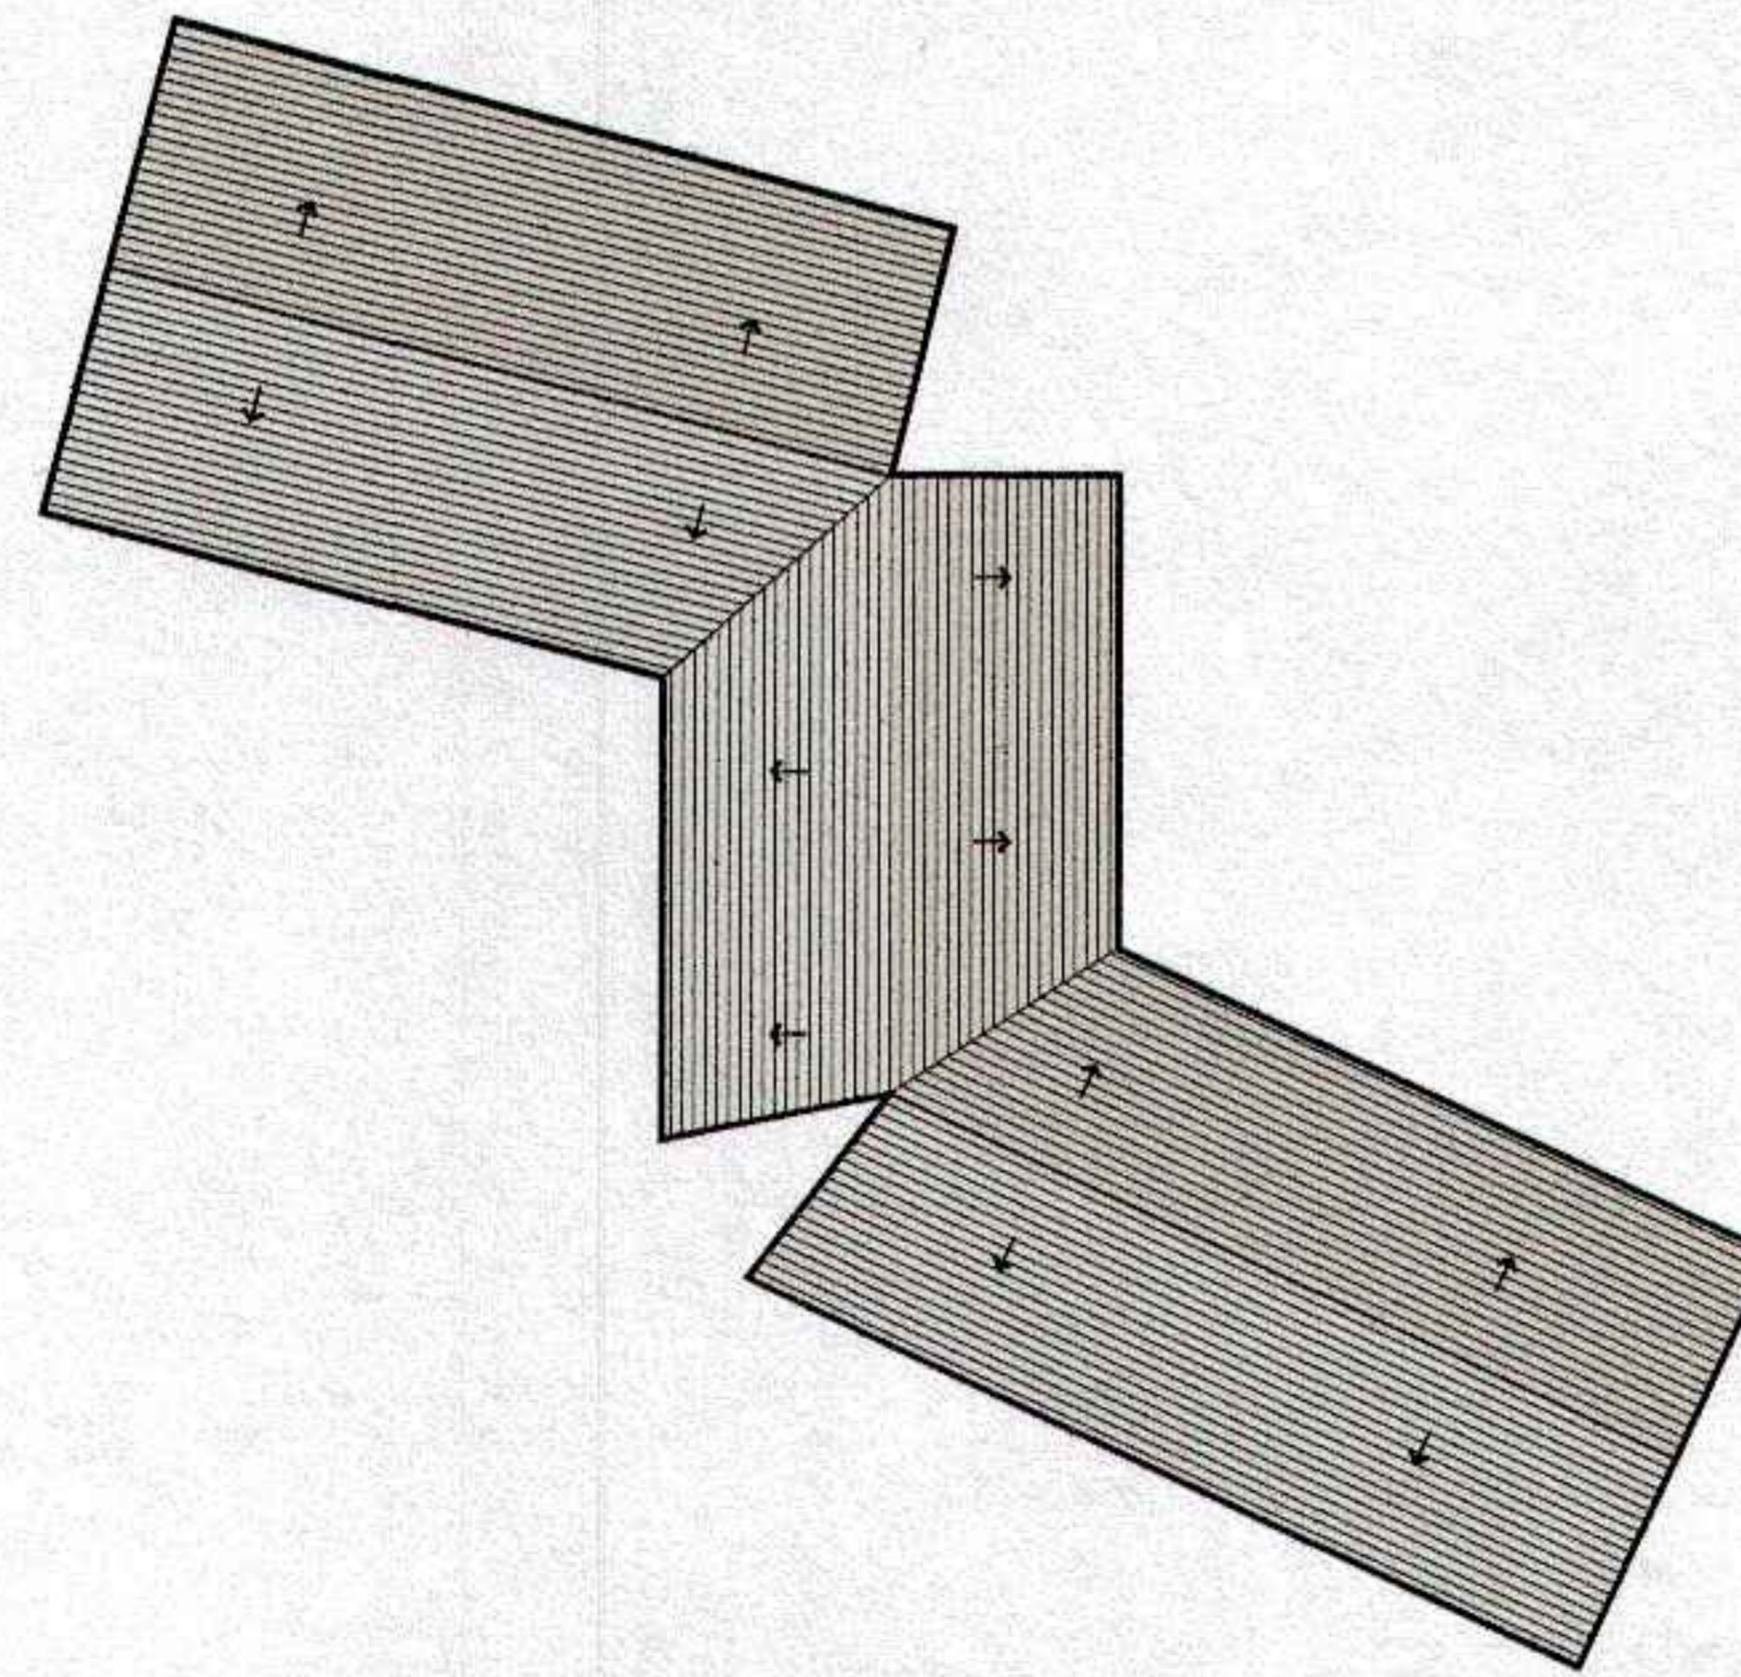

გეგმის ალტერნატივა 2

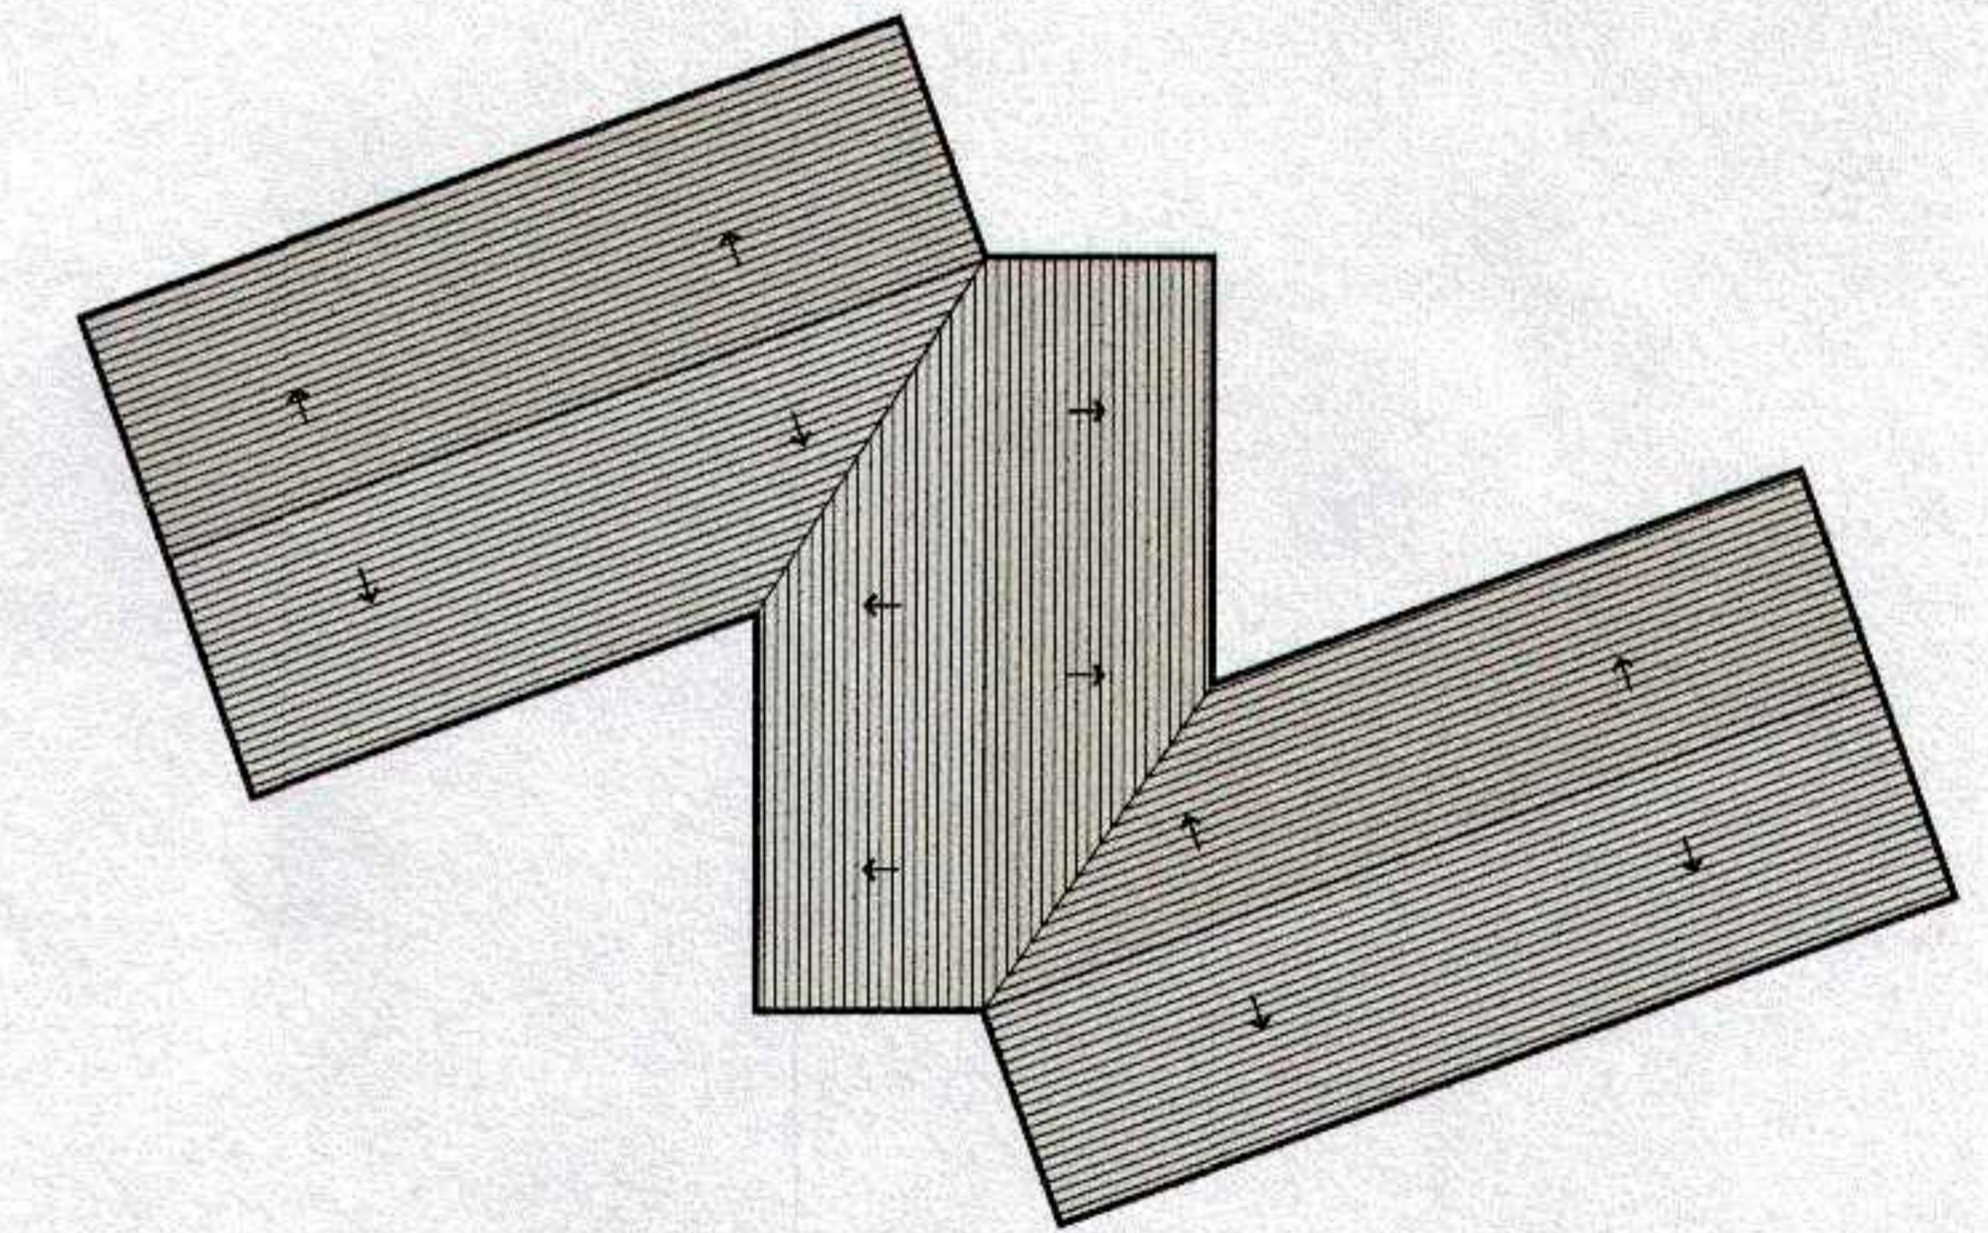


\* სხვადასხვა კონფიგურაციის საკრედიტო ტერიტორიის შემთხვევაში, შესაძლებელი იქნება სამი ბლოკის შეერთების ადგილებში, შეერთების კუთხის ცვლილების შემთხვევაში შენობის ტერიტორიაზე მორგება.



ბინების



შ 1:200

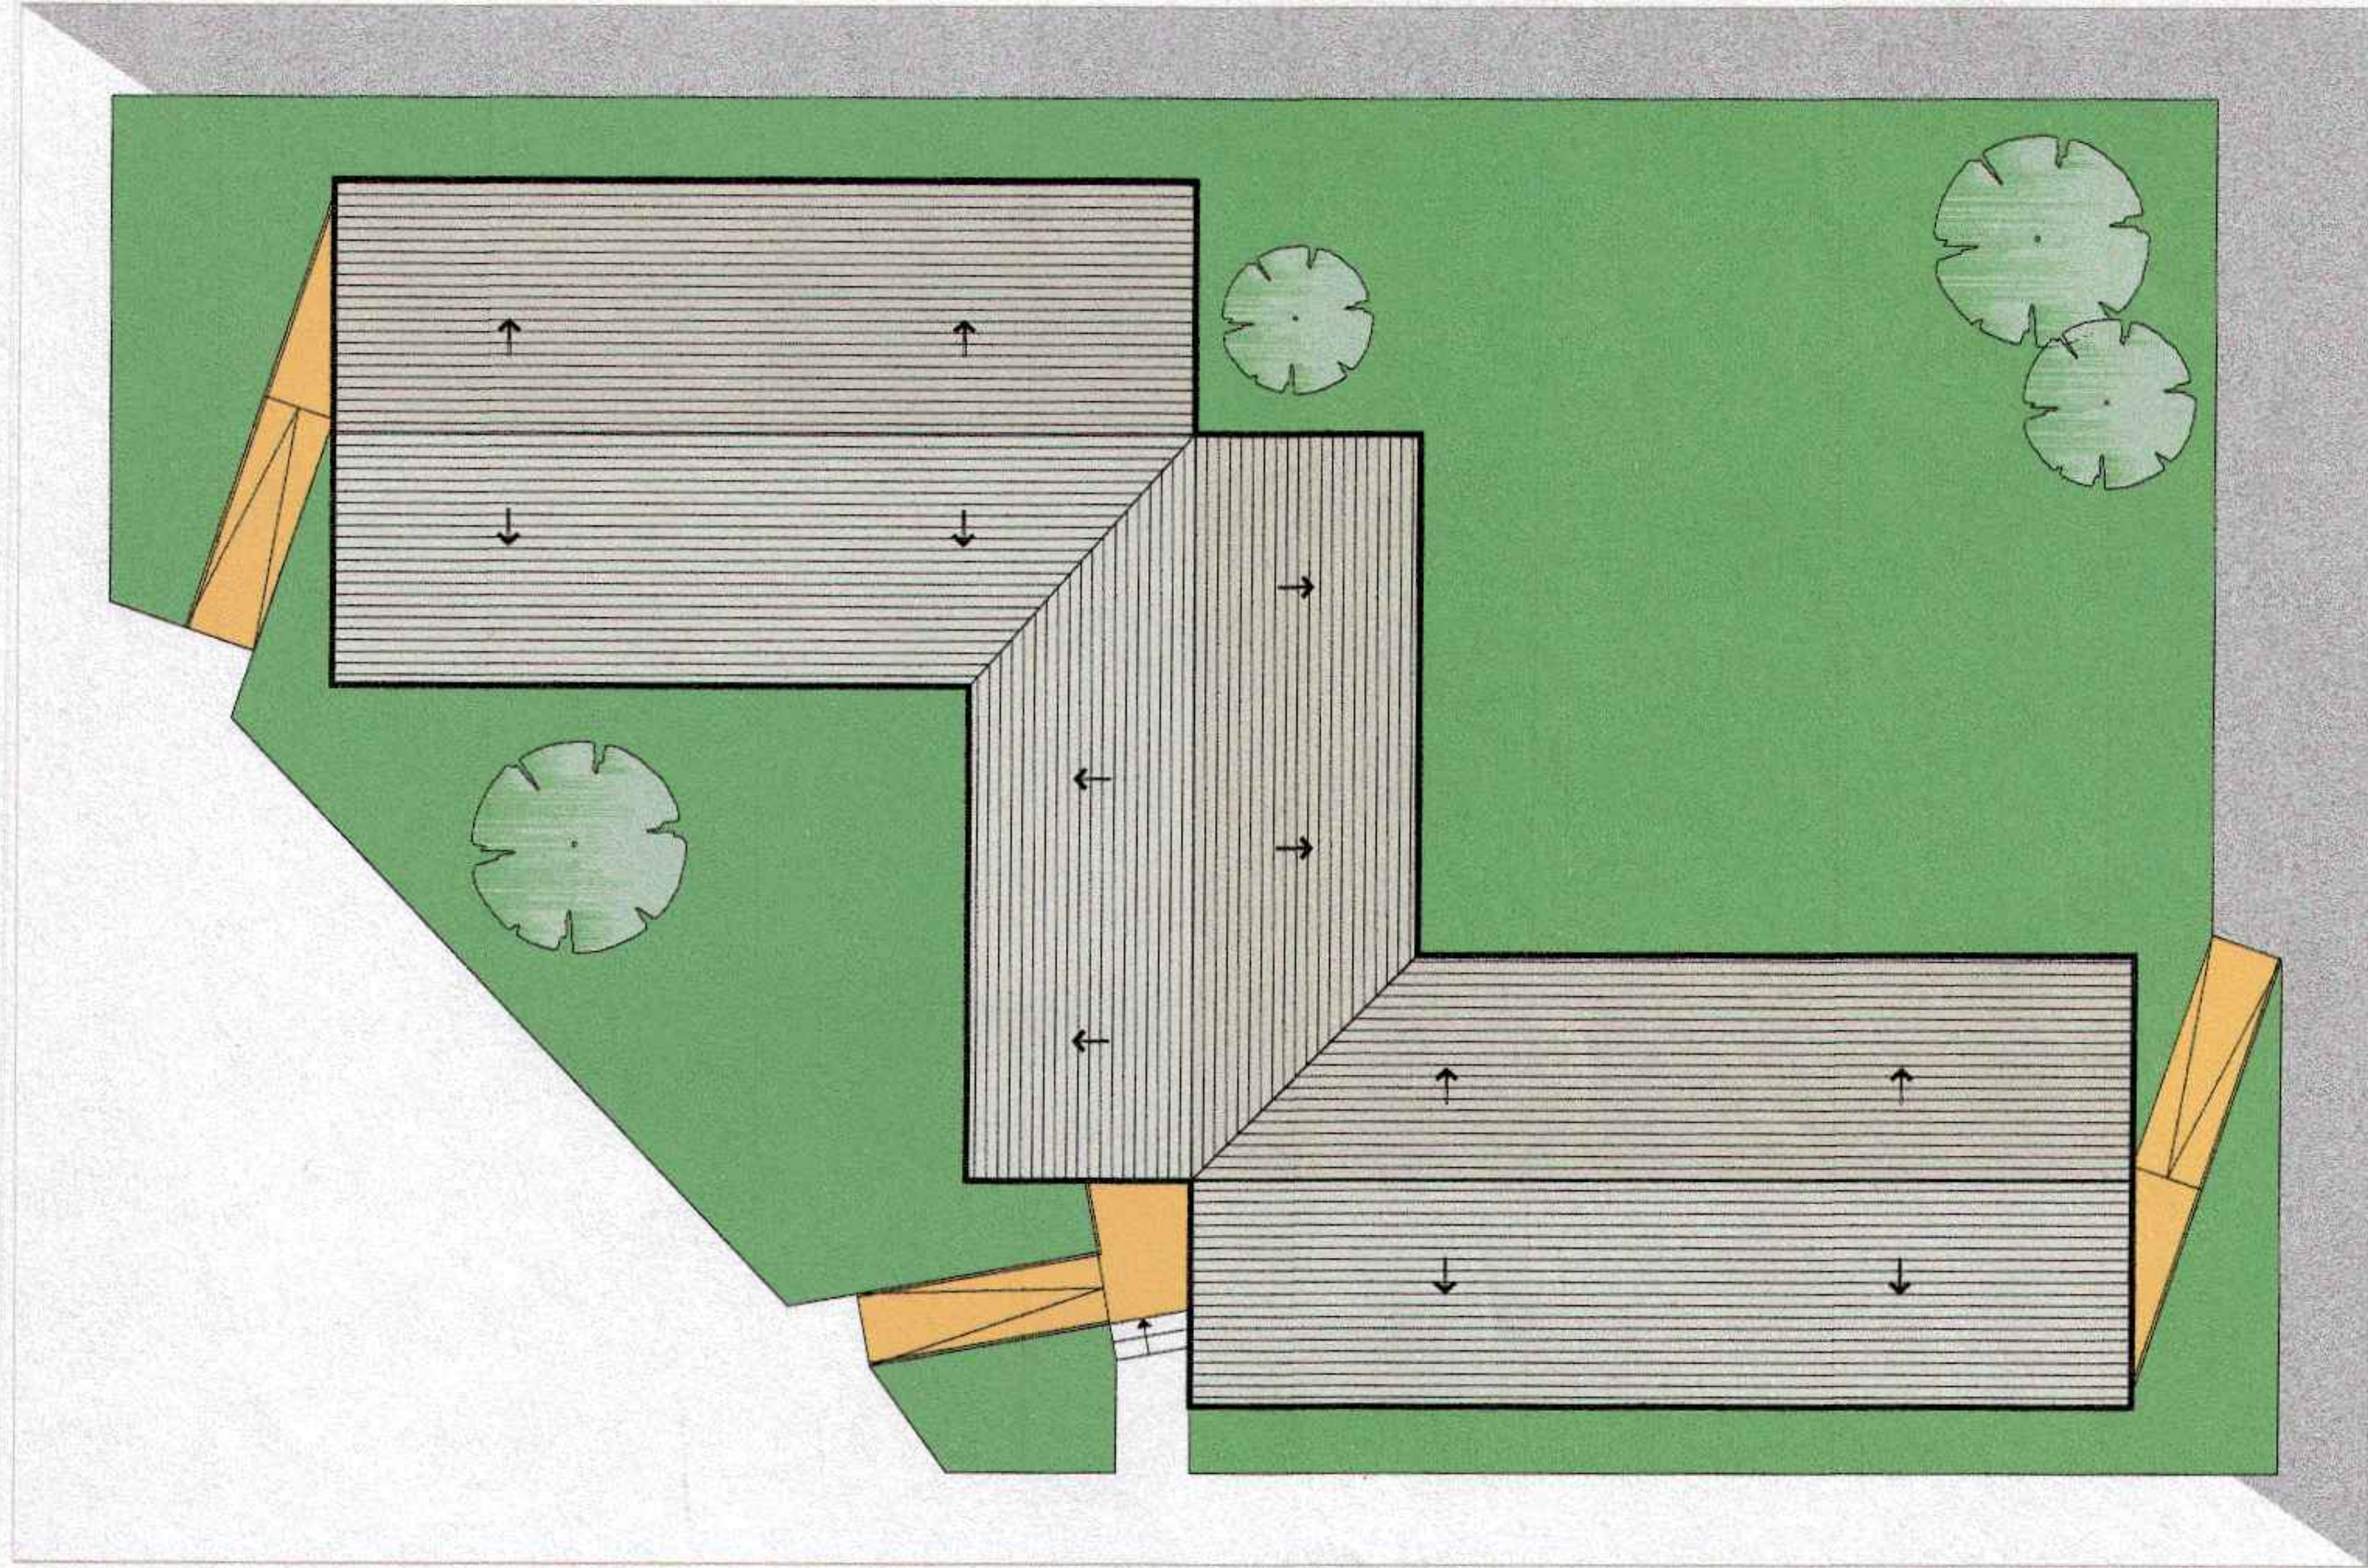



ფასადი


8 1:100

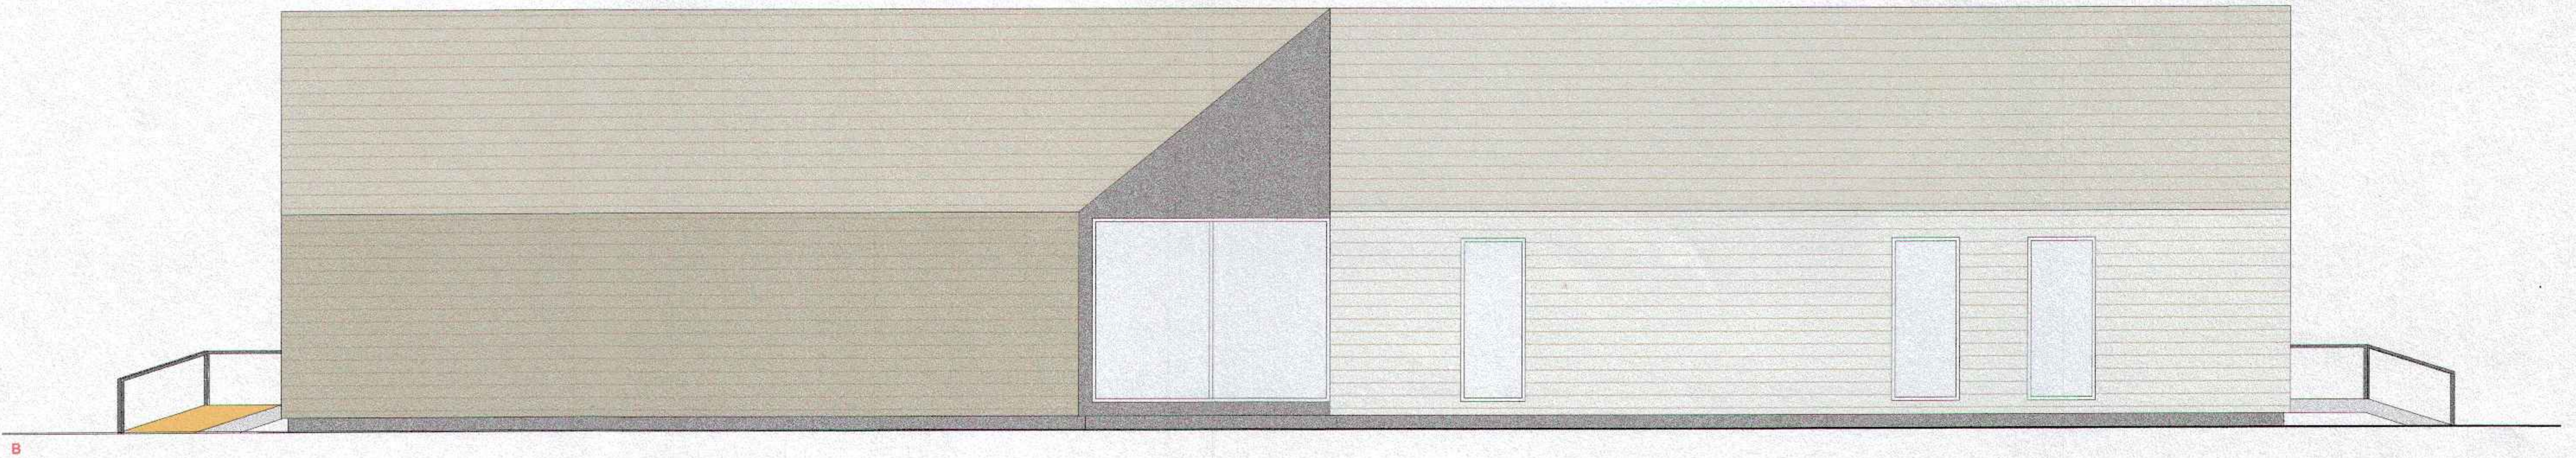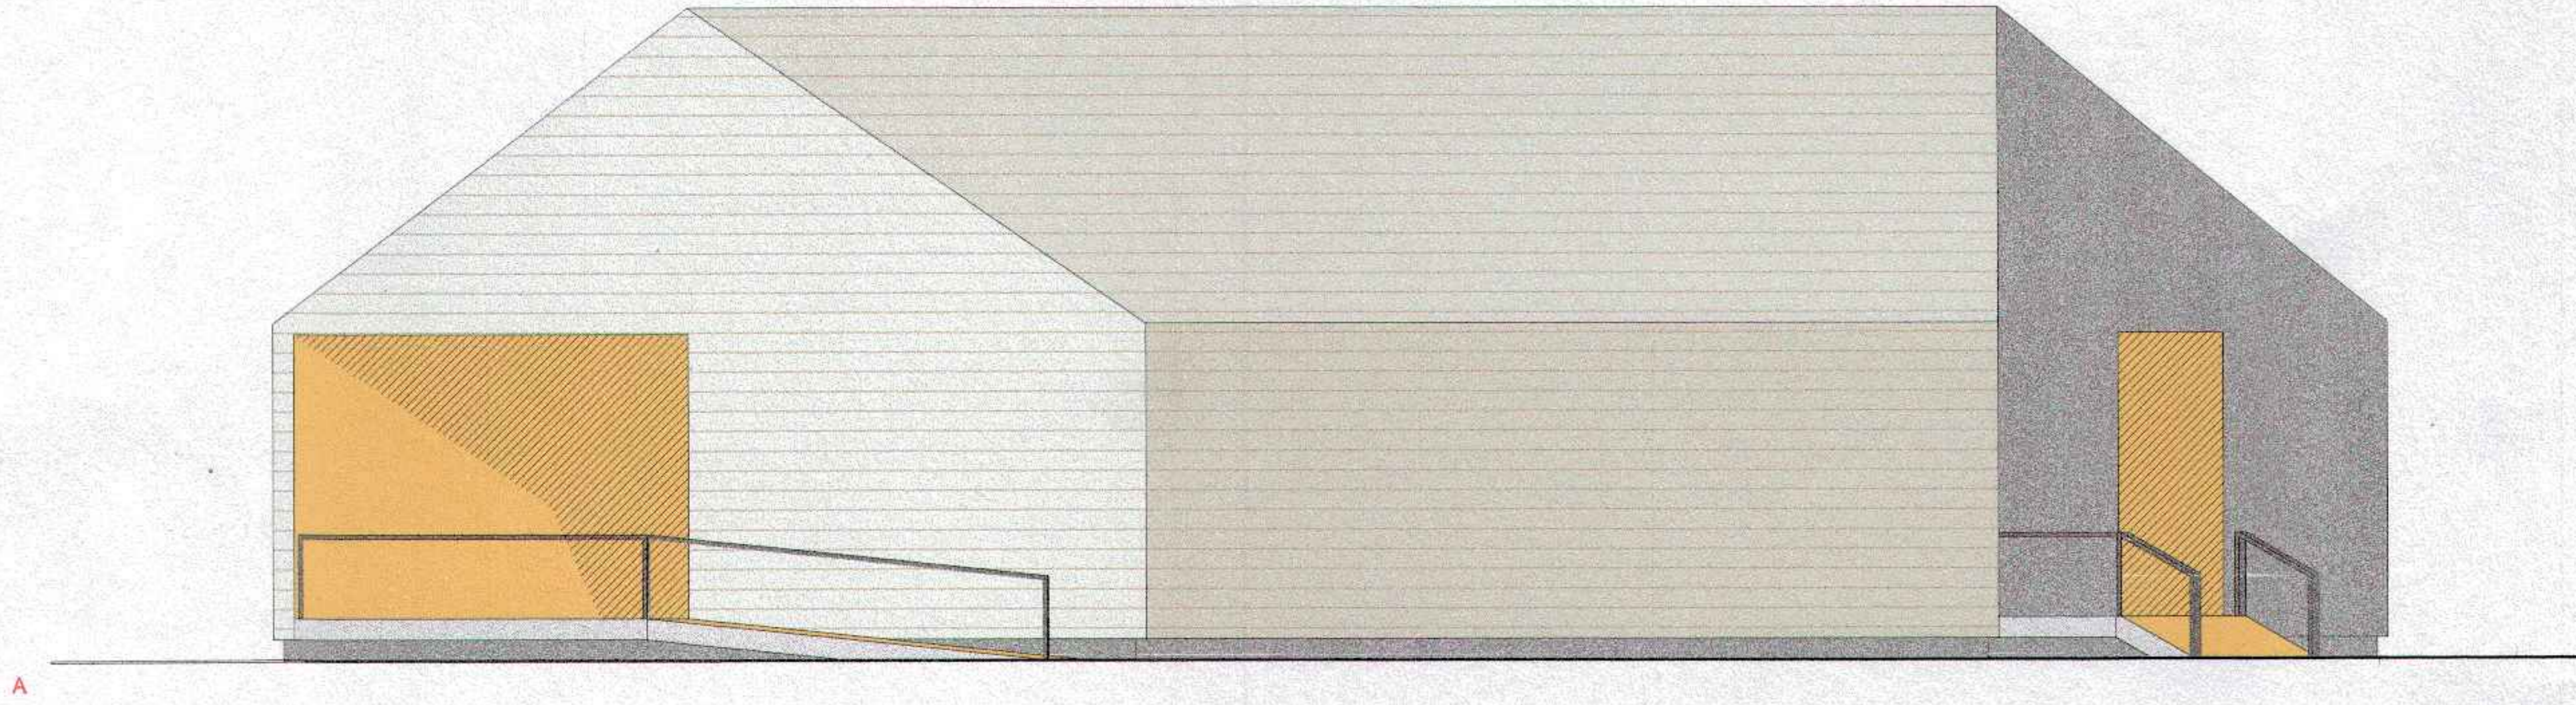



ფასაღები

ა 1:100

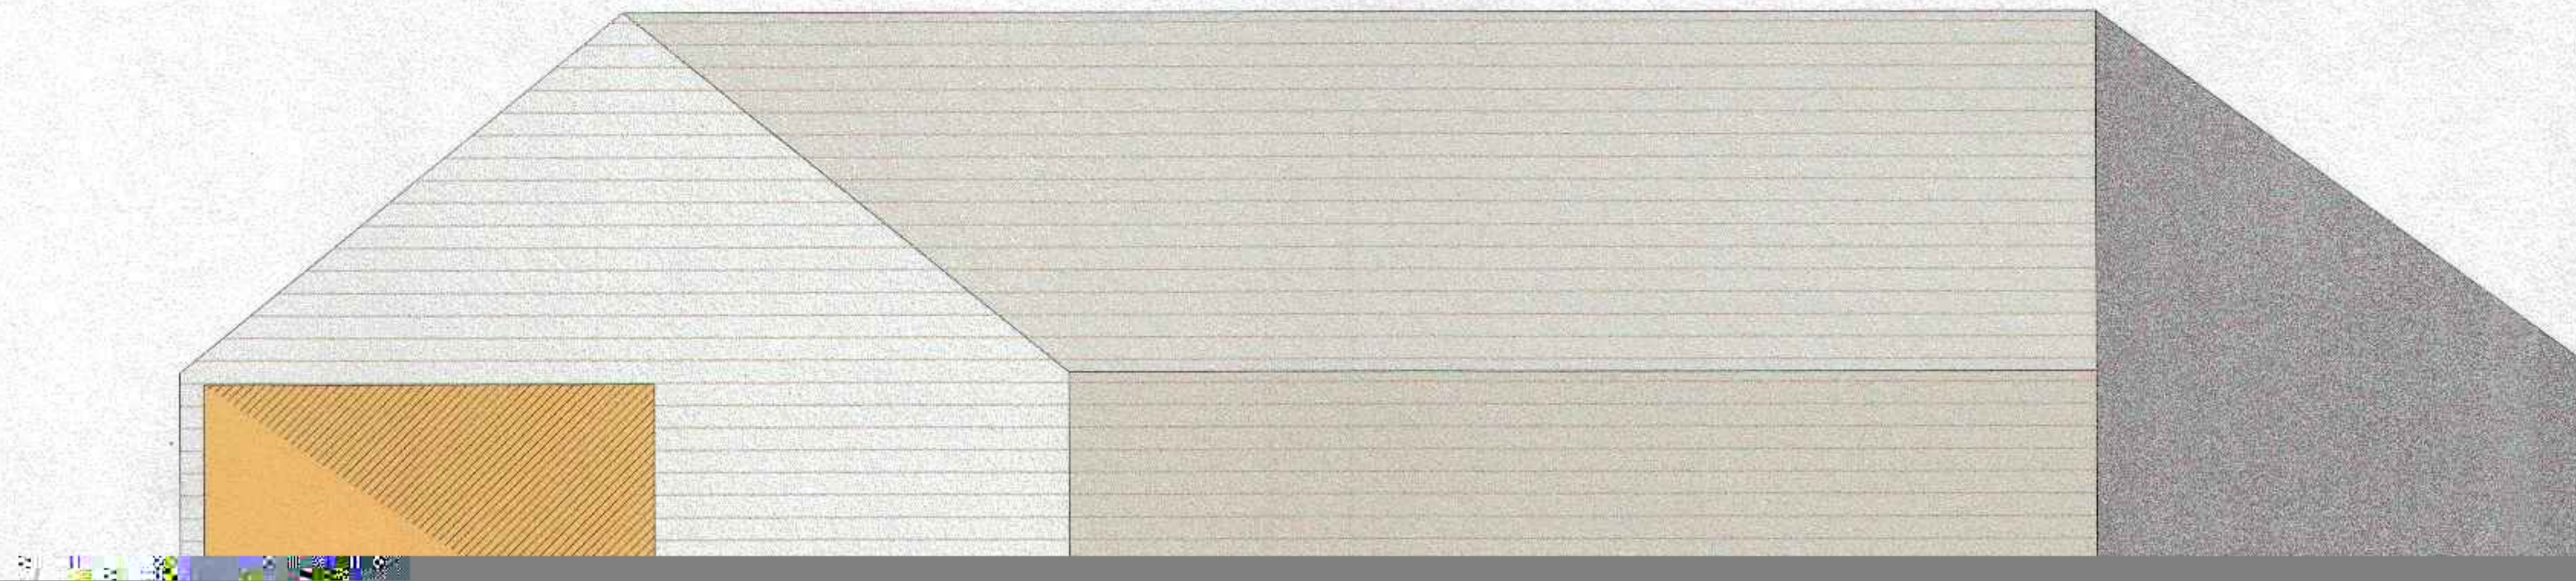




ფასადის მოწყობის კვანძი

8 1:10

- ხის მოსაპირკეთებელი პანელები
- ხის კარკასი
- ჰიდროიზოლაციის ფენა
- OSB პანელი
- თბოიზოლაციის ფენა
- ორთქლოიზოლაციის ფენა
- თაბაშირფუხარ ფილა

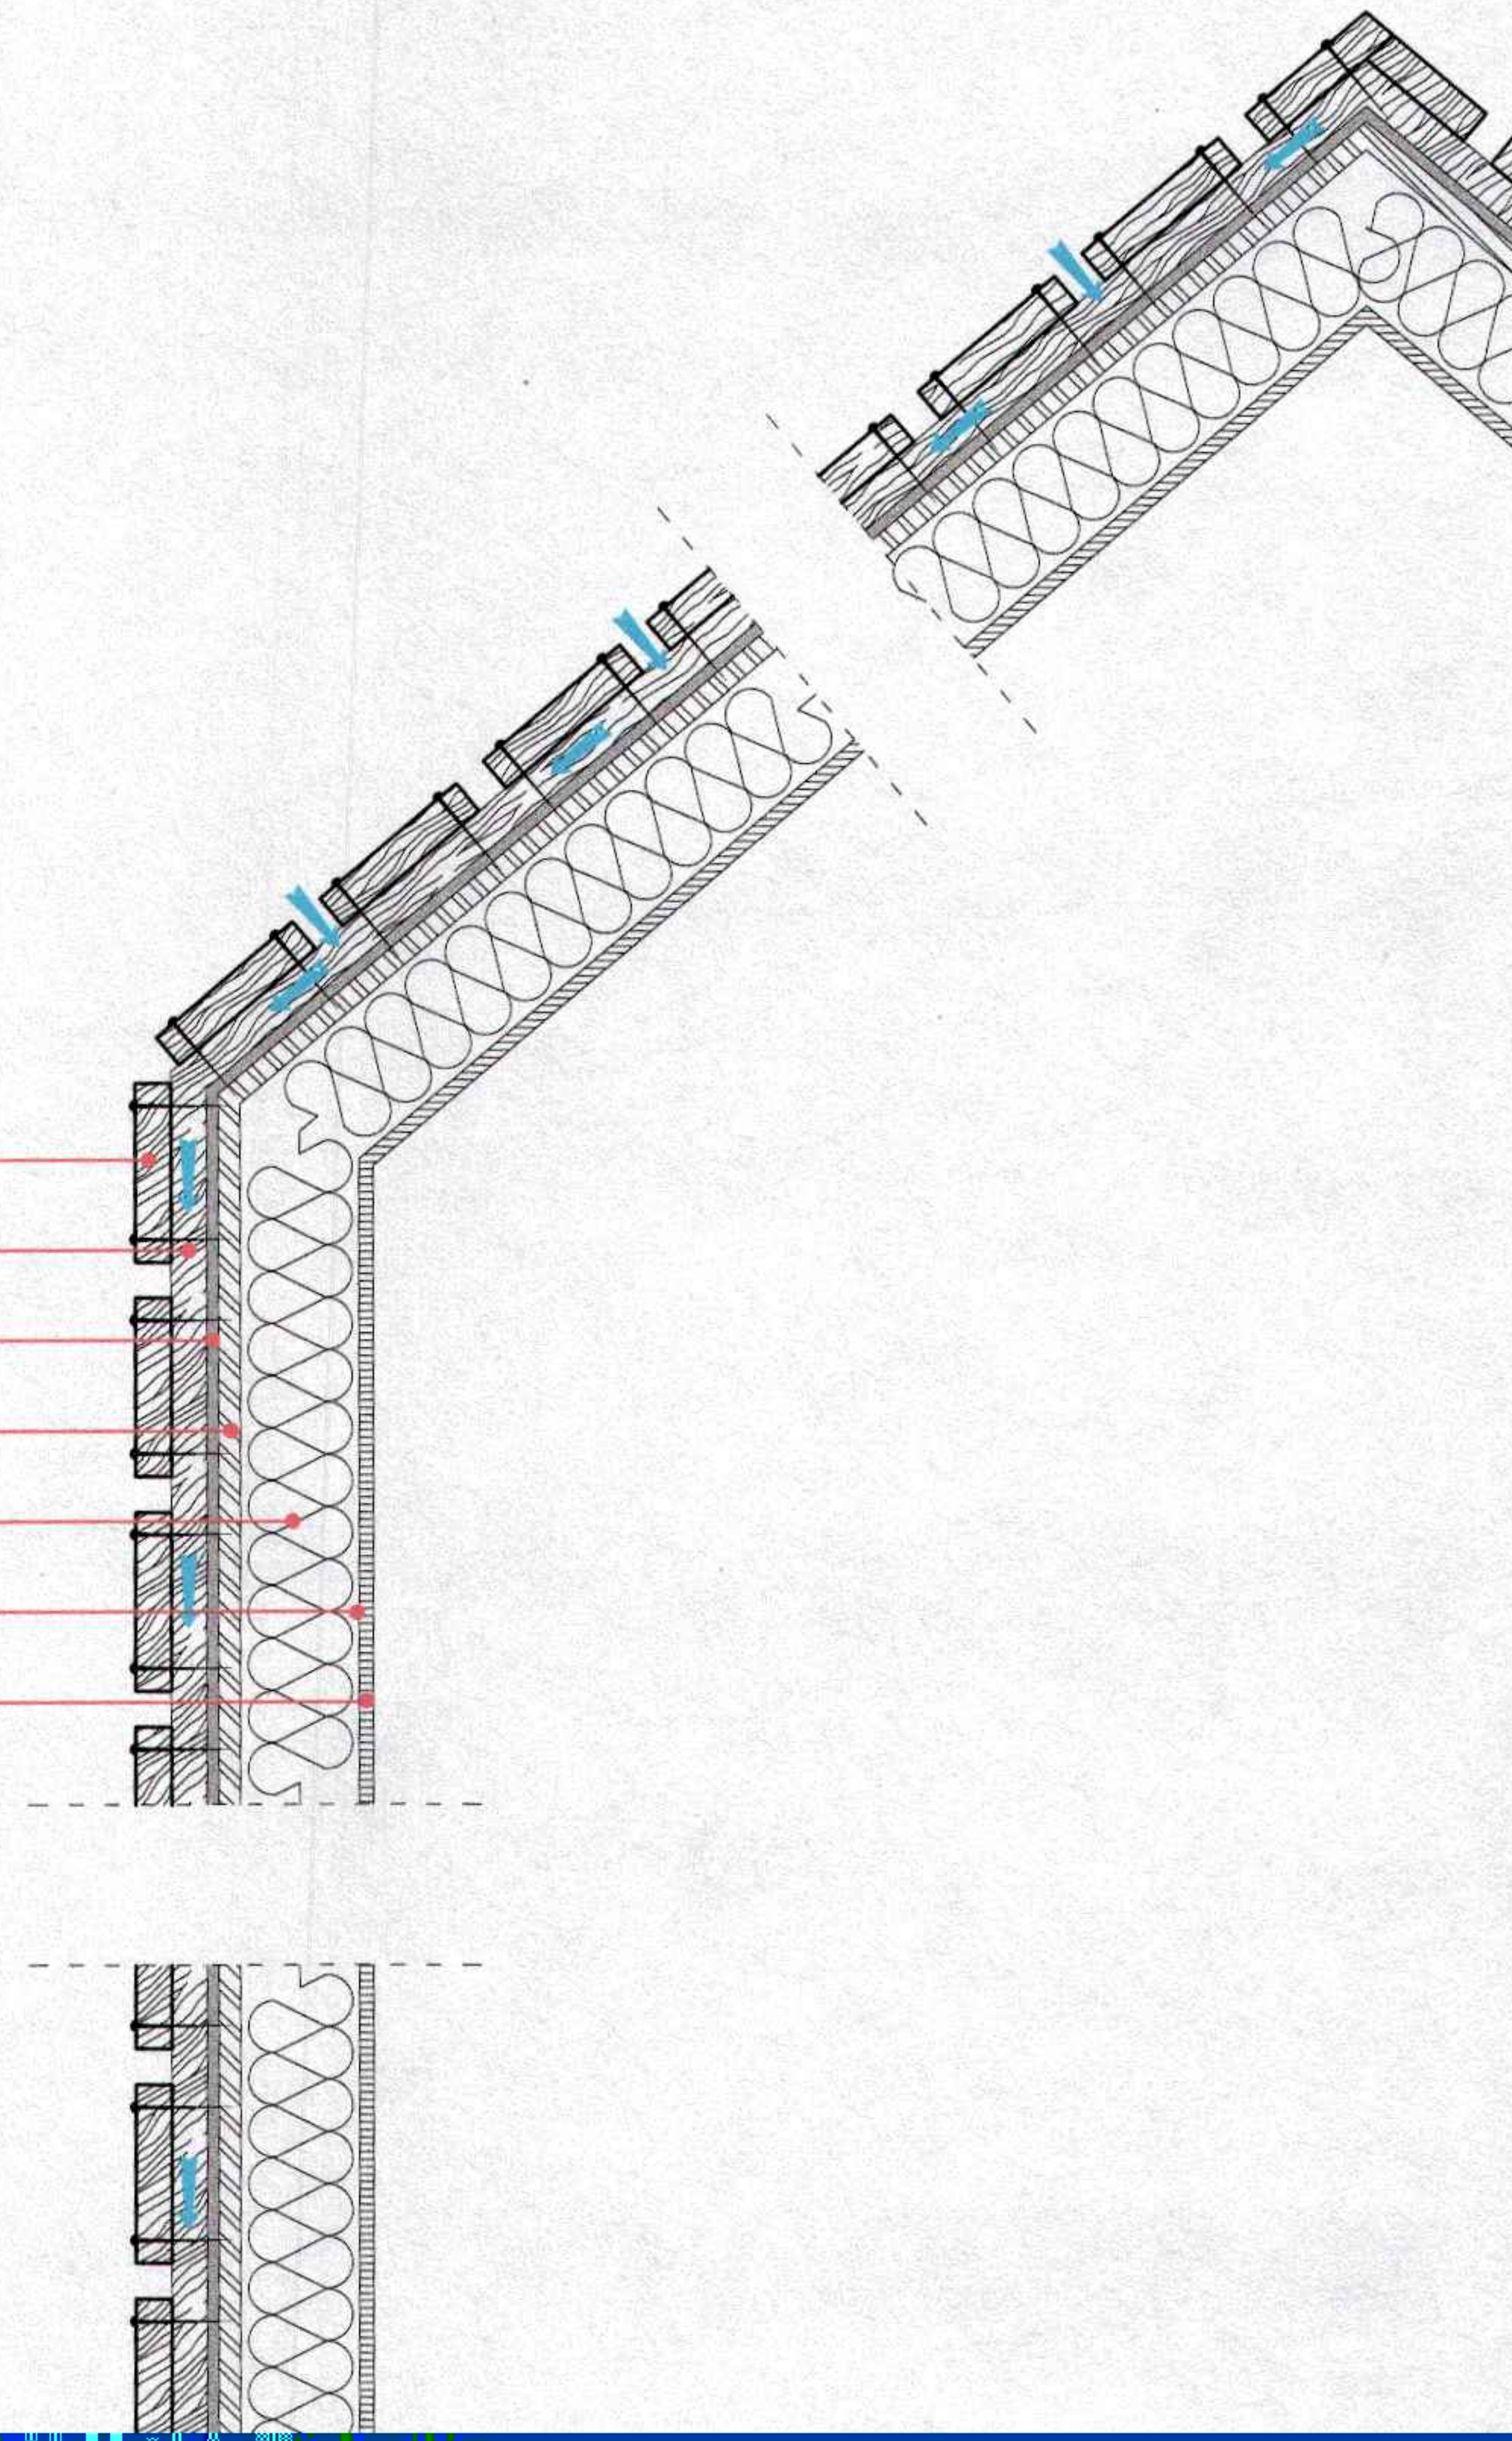



Ab Architectural Bureau

95 Uznadze st.  
Tbilisi, Georgia, 0102  
Tel: +995 32 218 36 43  
Tel/Fax: +995 32 295 78 38  
e-mail: [office@arch-bureau.com](mailto:office@arch-bureau.com)  
web: [www.arch-bureau.com](http://www.arch-bureau.com)