




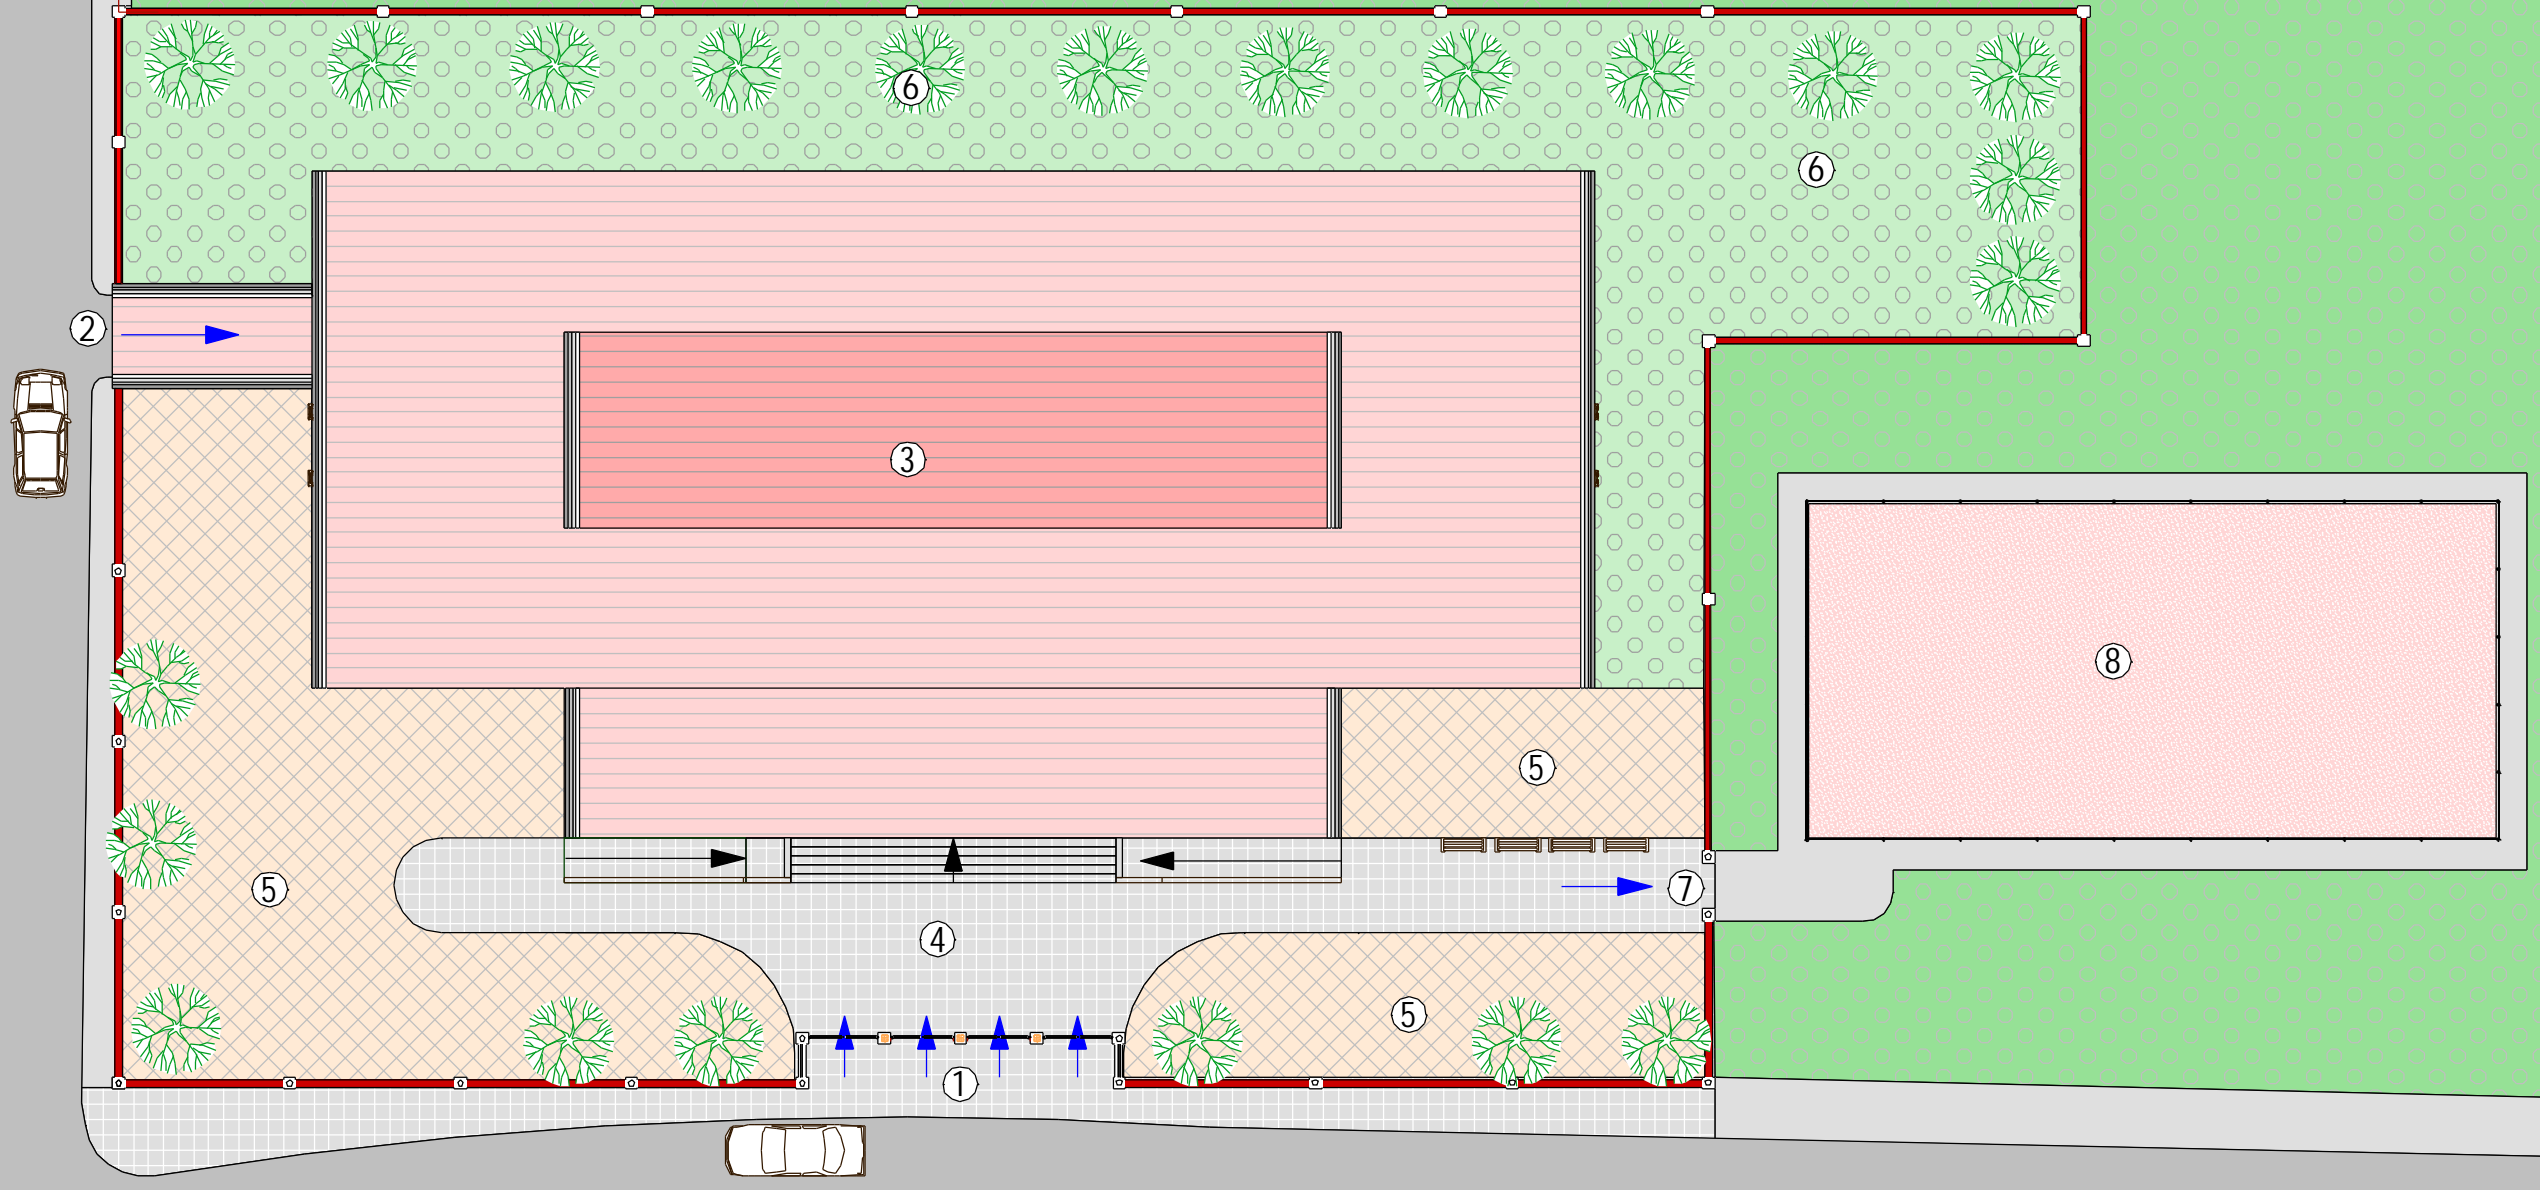

9 sarTuliani saxovrebeli saxli

situacuri gegma-gengegma m. 1:250



angia boWoriSvil is quCa

gengegmis eqspl ikacia:


- ① fexmaval Ta Sesvla /kutikari/
- ② transportis Sesvla /momarageba/
- ③ saproeqto baga-baRi
- ④ baga-baRis wina ezo
- ⑤ bavSvebis saTamaSo moedani
- ⑥ baga-baRis ukana ezo
- ⑦ gasasvl el i arsebul sportul moedanTan
- ⑧ arsebul i sportul i moedani

pirobiTi aRniSvnebi:

- ↓ Sesvla baga-baRis teritoriaze
- ▨ baga-baRis teritoriis moSandakeba
- ◉ gamwvanebul i dasvenebis zonebi
- ▩ bavSvebis saTamaSo moednebi
- ▬ teritoriis SemoRobva
- ▧ arsebul i ganaSenianeba

pirvel i sarTul is gegma

m.1:150

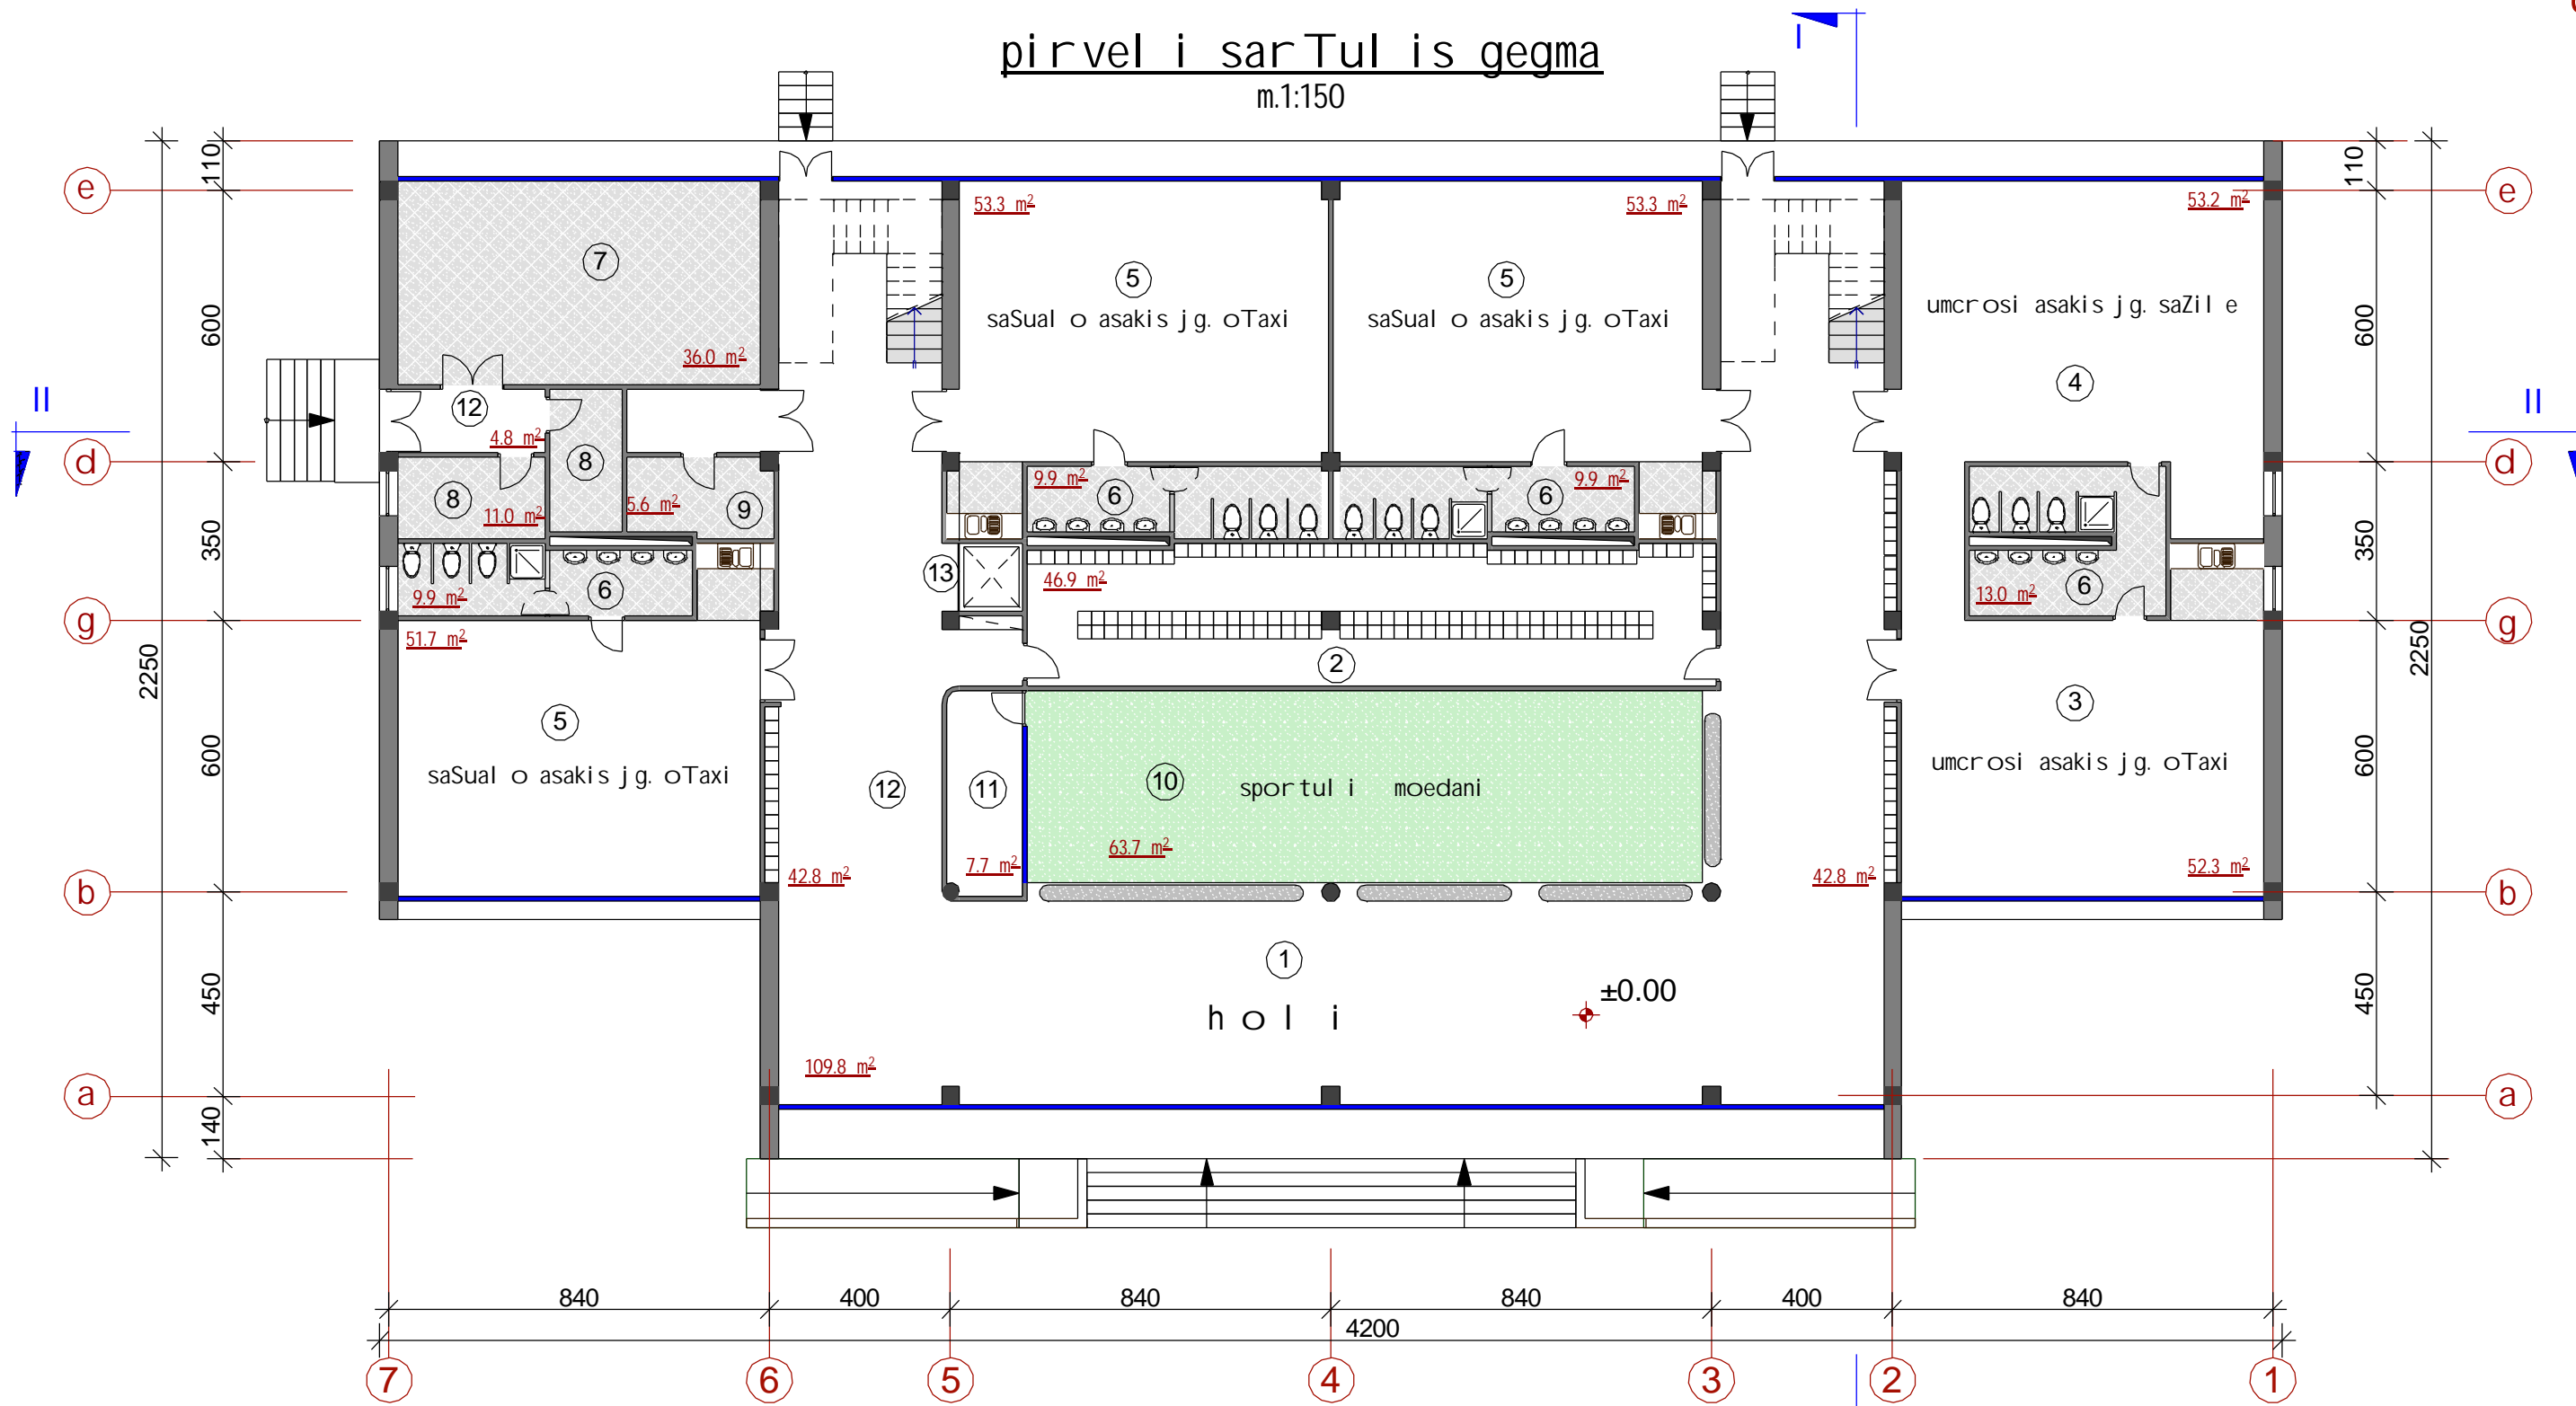


saTavsoebis eqspl i kacia:

1. hol i	109.80 m ²	9. samrecxao	5.60 m ²
2. garderoBi	46.90 m ²	10. sportul i drbazi	63.70 m ²
3. umcroSi asakis jg. oTaxi	52.30 m ²	11. sportinventaris oTaxi	7.70 m ²
4. umcroSi asakis jg. saZil e	53.20 m ²	12. derefani	90.40 m ²
5. saSual o asakis jg. oTaxi /sami cal i/	158.30 m ²	13. lifti	2.70 m ²
6. sankvanZebi jgufebisaTvis /oTaxi cal i/	42.70 m ²		
7. samzareul o	36.00 m ²		
8. sawyobi /ori cal i/	11.00 m ²		
		<u>s u l i :</u>	<u>680.30 m²</u>

meore sarTul is gegma


m.1:150

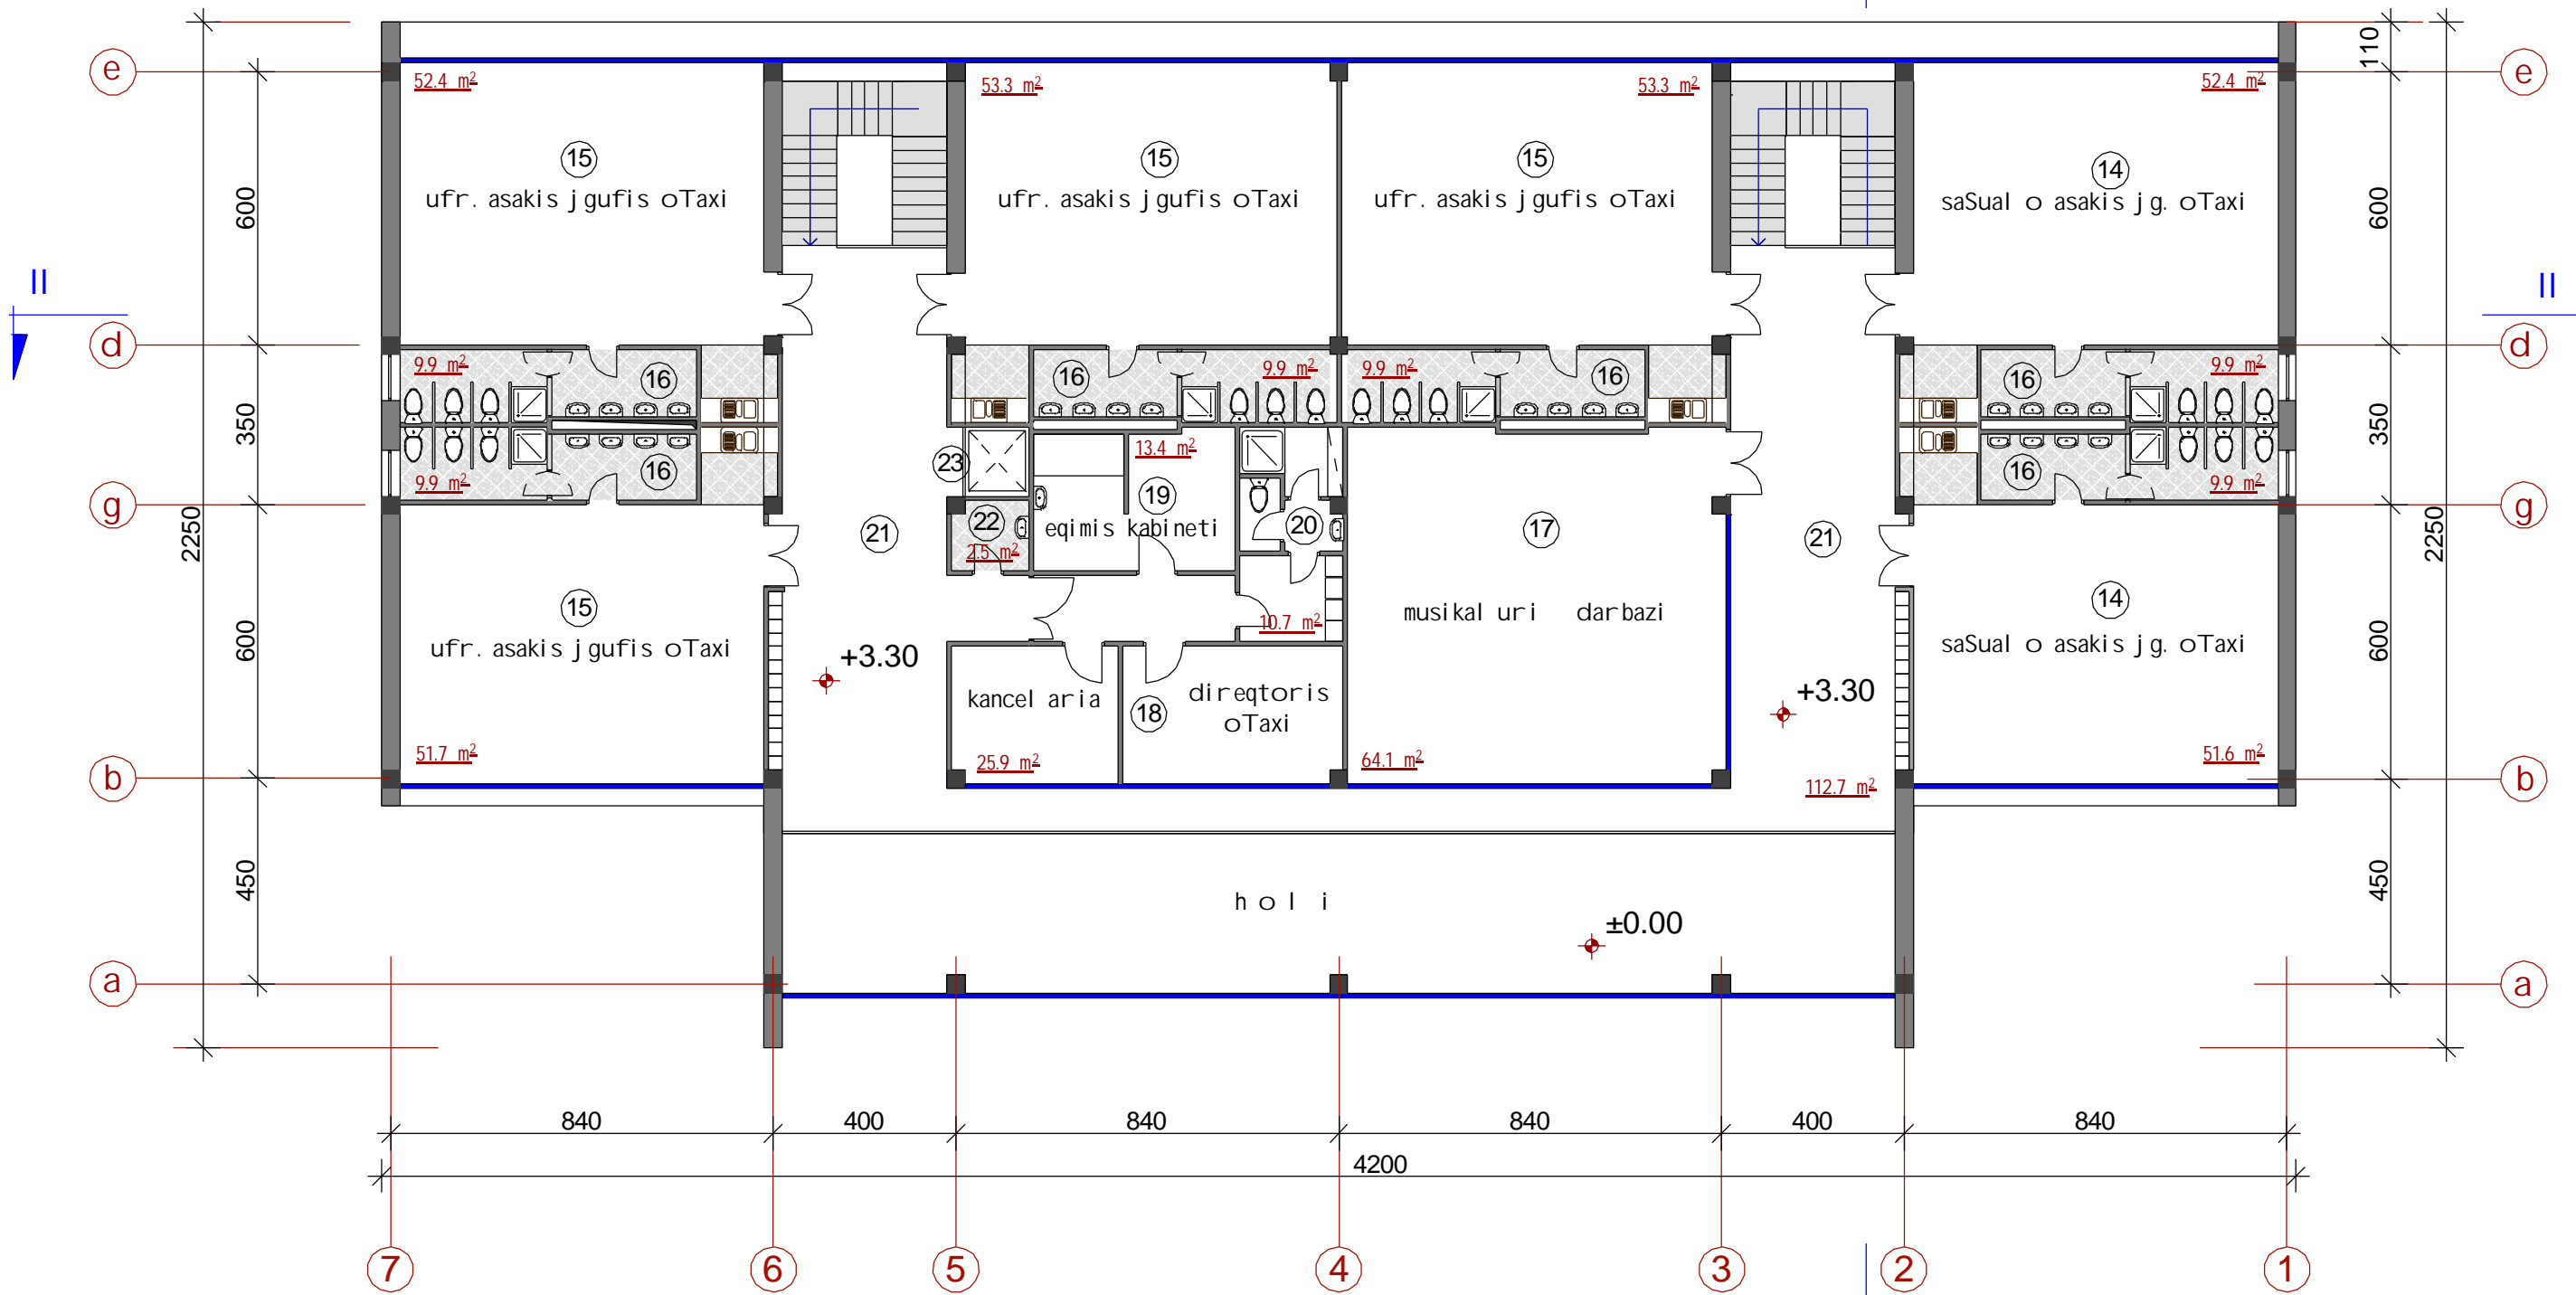

saTavsoebis eqspl ikacia:

14. saSual o asakis jg. oTaxi /ori cal i/	104.00 m ²	20. personal is oTaxi	10.70 m ²
15. ufrosi asakis jg. oTaxi /oTxi cal i/	210.70 m ²	21. derefani	112.70 m ²
16. sankvanZebi jgufebisaTvis /eqvsi cal i/	59.40 m ²	22. damlagebl is sakani	2.50 m ²
17. musikal uri darbazi	64.10 m ²	23. lifti	2.70 m ²
18. direqcia	25.90 m ²		
19. eqimis kabineti	13.40 m ²		
		s u l i :	606.10 m²

Wri i I-I m.1:150

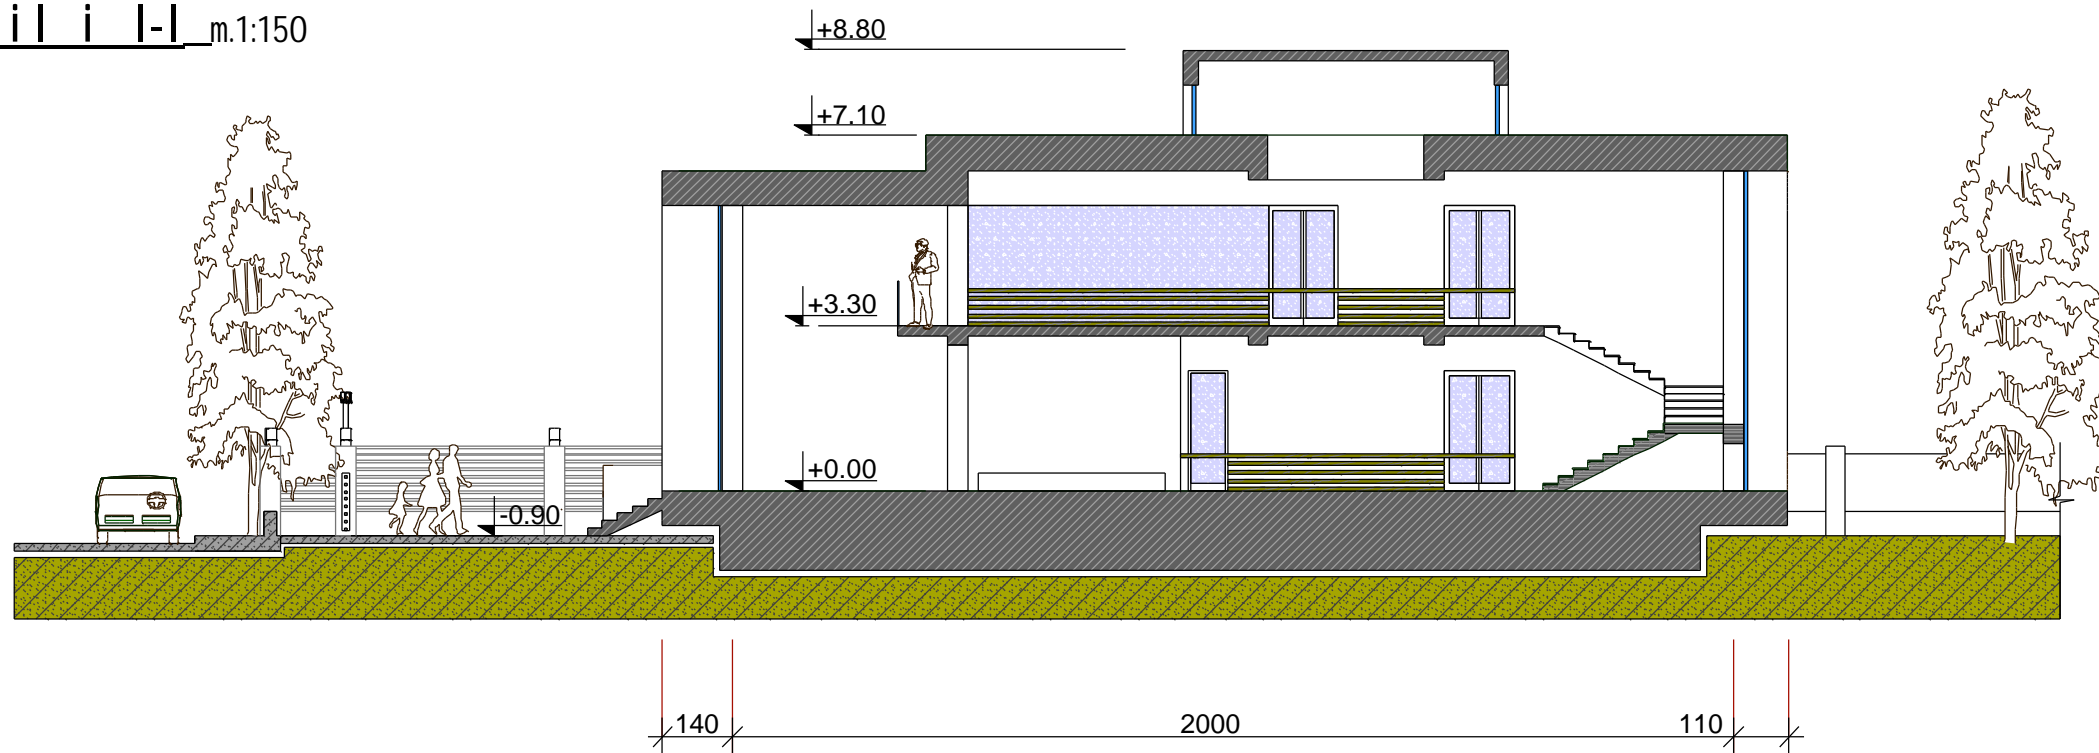

Wri i II-II m.1:150

