






situaciuri gegma-gengegma m. 1:300

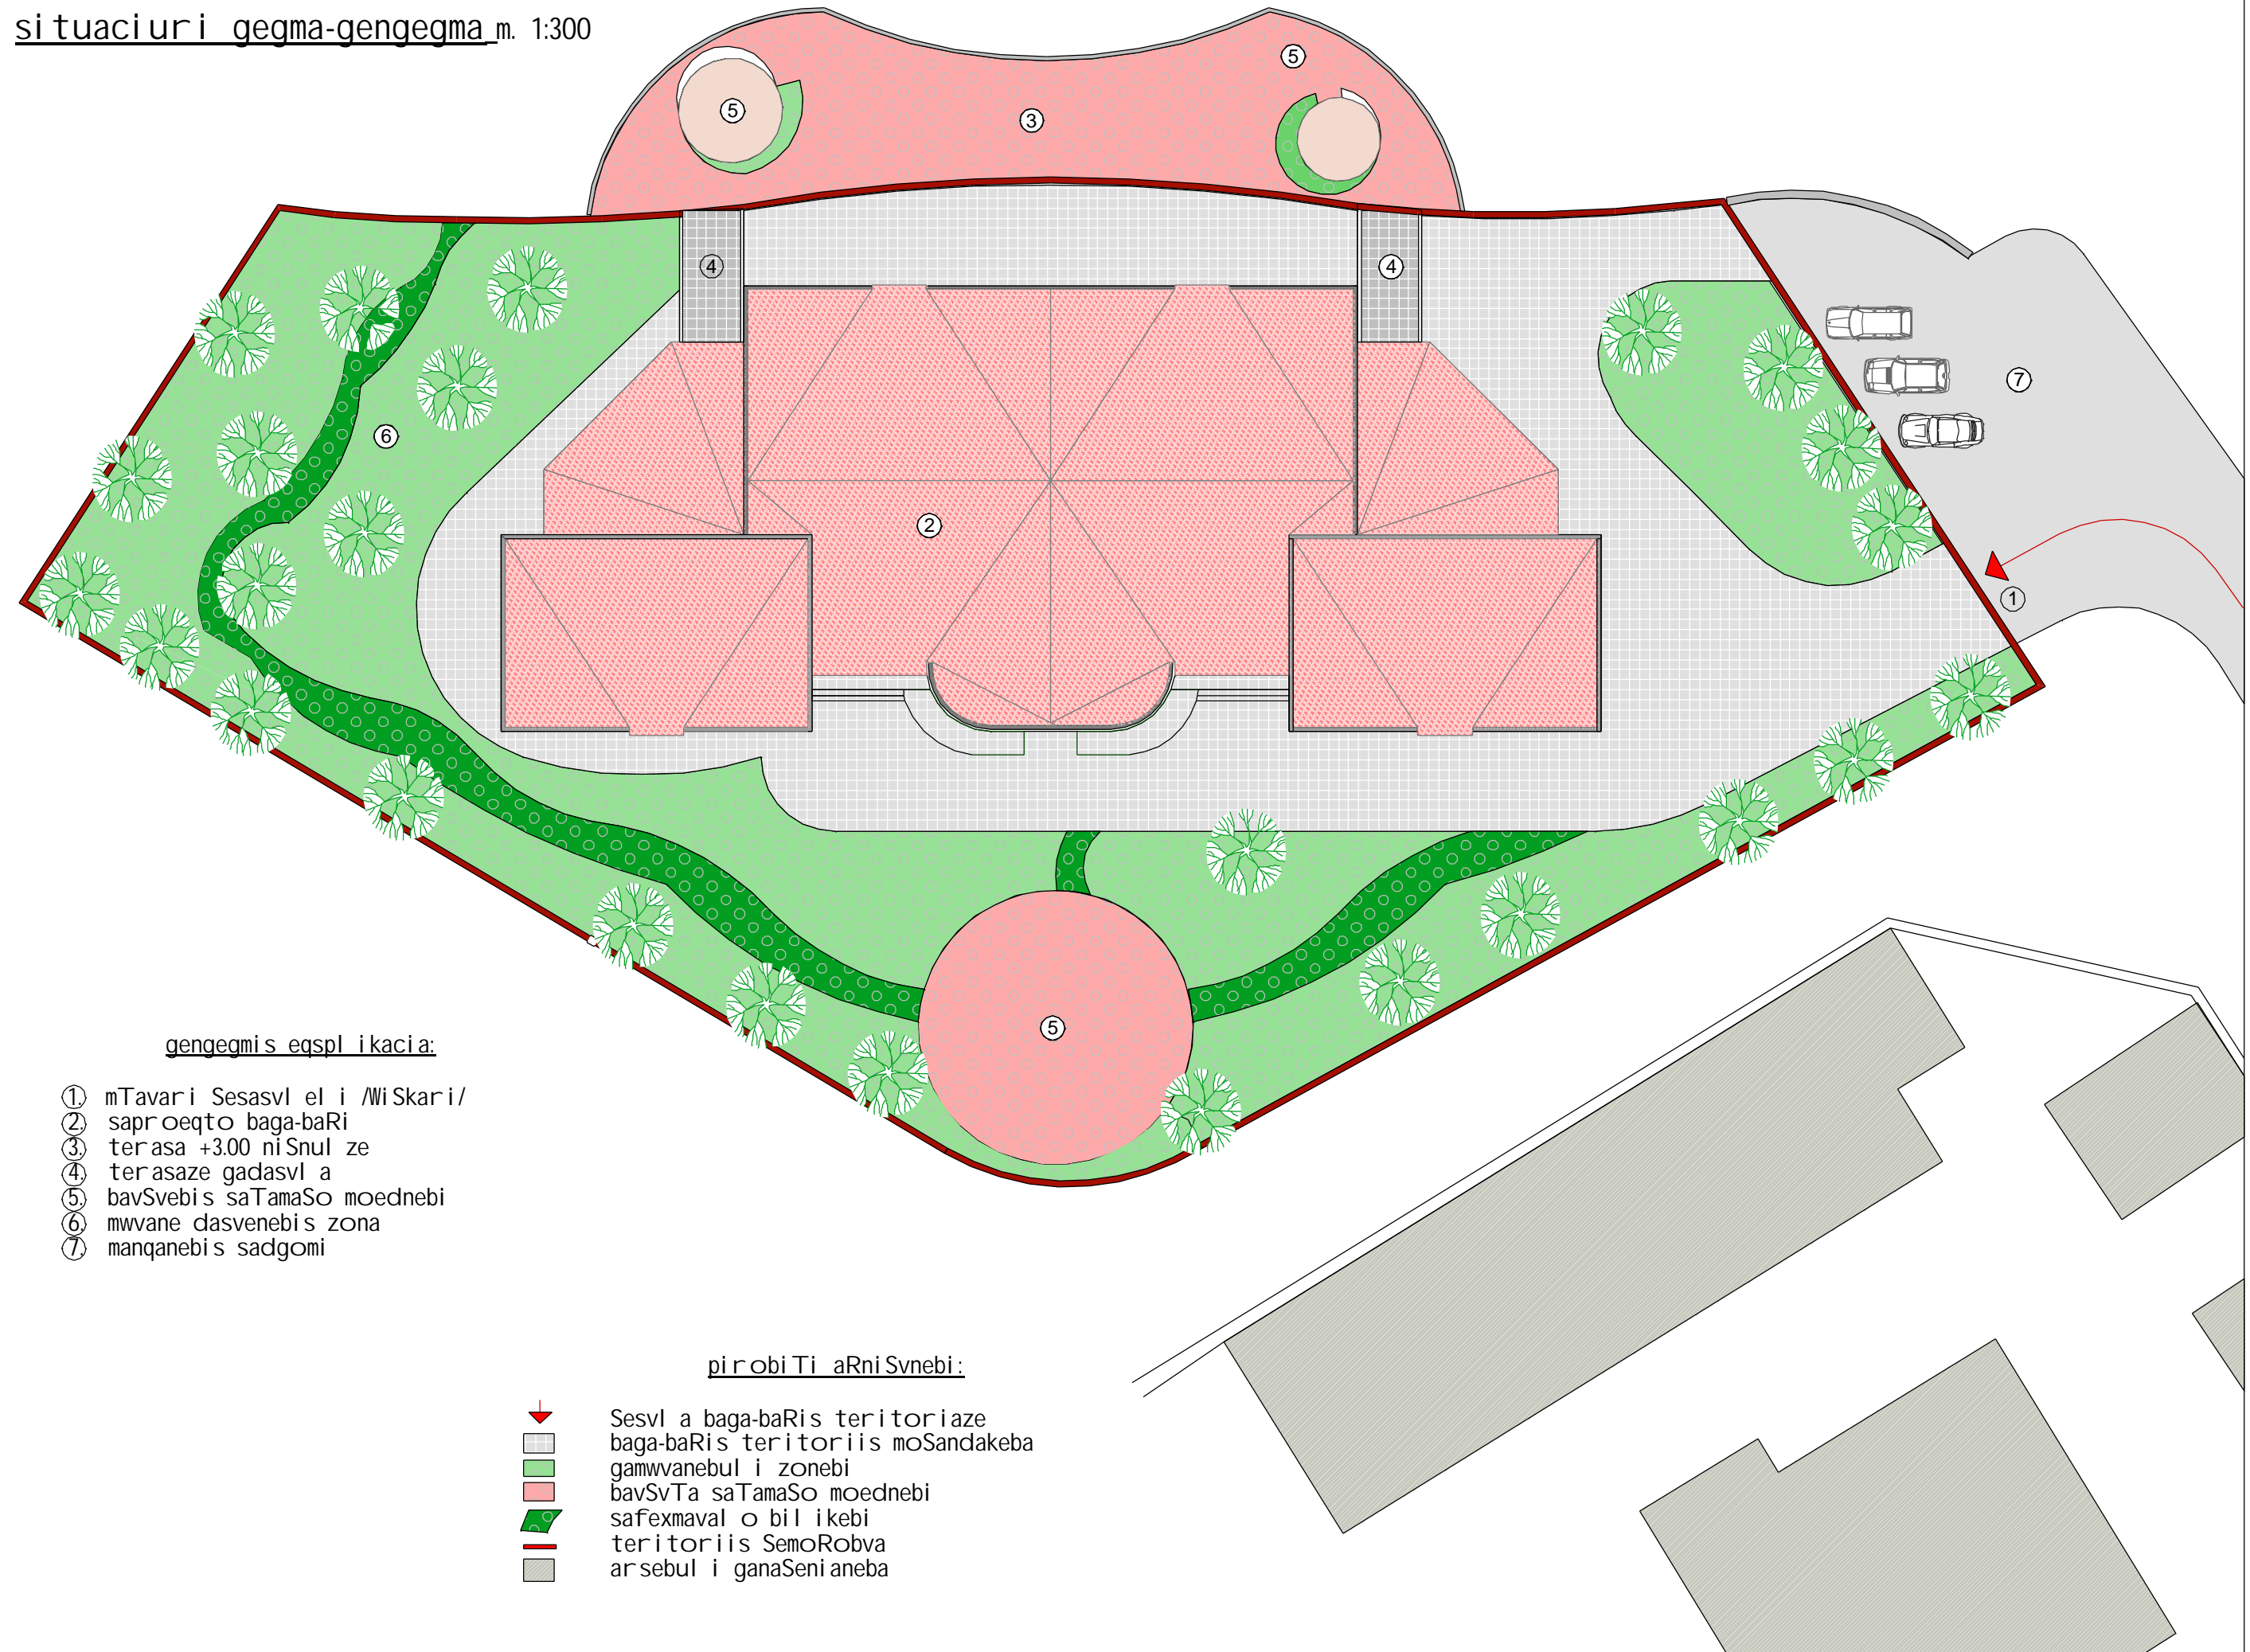

gengegmis eqspl i kacia:


- ① mTavari Sesasvl eli /WiSkari/
- ② saproeqto бага-баRи
- ③ terasa +3.00 niSnul ze
- ④ terasaze gadasvl a
- ⑤ bavSvebis saTamaSo moednebi
- ⑥ mwvane dasvenebis zona
- ⑦ manqanebis sadgomi

pirobiTi aRniSvnebi:

- ↓ Sesvla бага-баRиs teritoriaze
- бага-баRиs teritoriiis moSandakeba
- gamwvanebuli zonebi
- bavSvTa saTamaSo moednebi
- safexmaval o bilikebi
- teritoriiis SemoRobva
- arsebuli ganaSenianeba

pirvel i sarTul is gegma


m.1:200

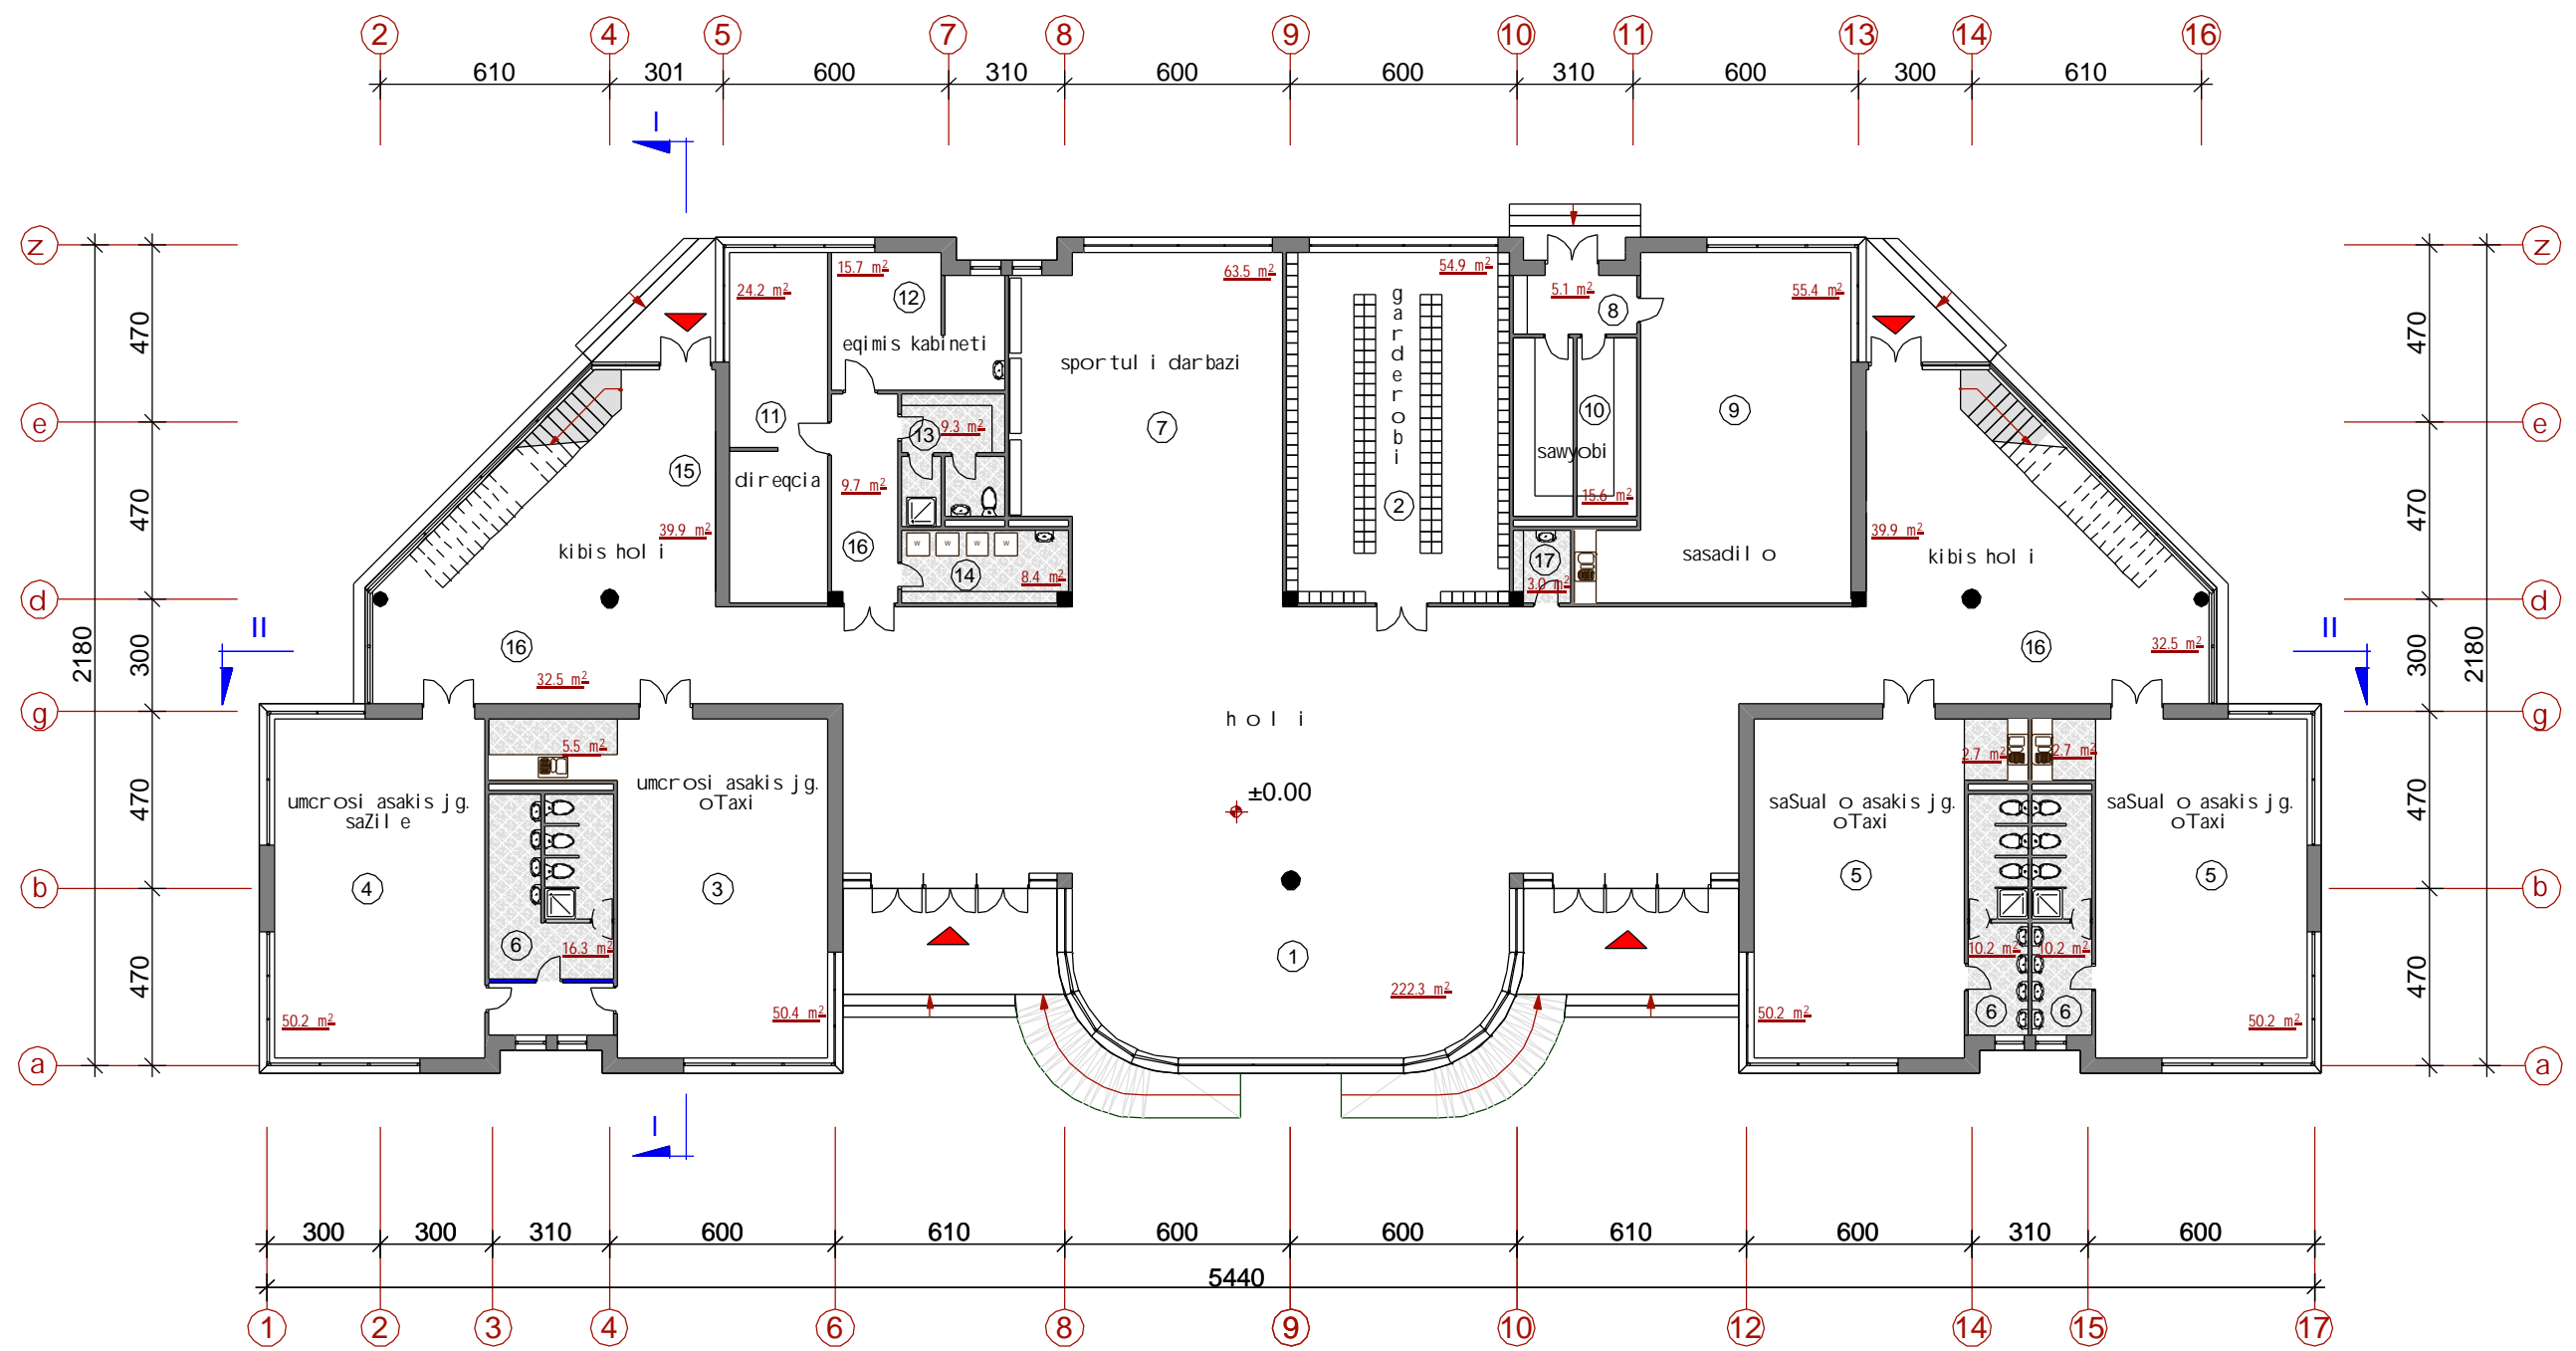

saTavsoebis eqspl ikacia:

1. hol i	222.30 m ²	11. administracia	24.20 m ²
2. garderoBi	54.90 m ²	12. eqimis kabinet i	15.70 m ²
3. umcroSi asakis jg. oTaxi	55.90 m ²	13. personal is oTaxi	9.30 m ²
4. umcroSi asakis jg. saZil e	50.20 m ²	14. samrecao	8.40 m ²
5. saSual o asakis jg. oTaxi /ori cal i/	105.80 m ²	15. kibis hol i /ori cal i/	79.80 m ²
6. sankvanZebi jgufebisaTvis /sami cal i/	36.70 m ²	16. derefani	74.70 m ²
7. darbazi sportul i TamaSebisaTvis	63.50 m ²	17. daml agebel is sakani	3.00 m ²
8. samzareul os momarageba	5.10 m ²		
9. samzareul o	55.40 m ²		
10. sawyobebi /ori cal i/	15.60 m ²		
		<u>s u l i :</u>	<u>880.5 m²</u>

meore sarTul is gegma
m.1:200

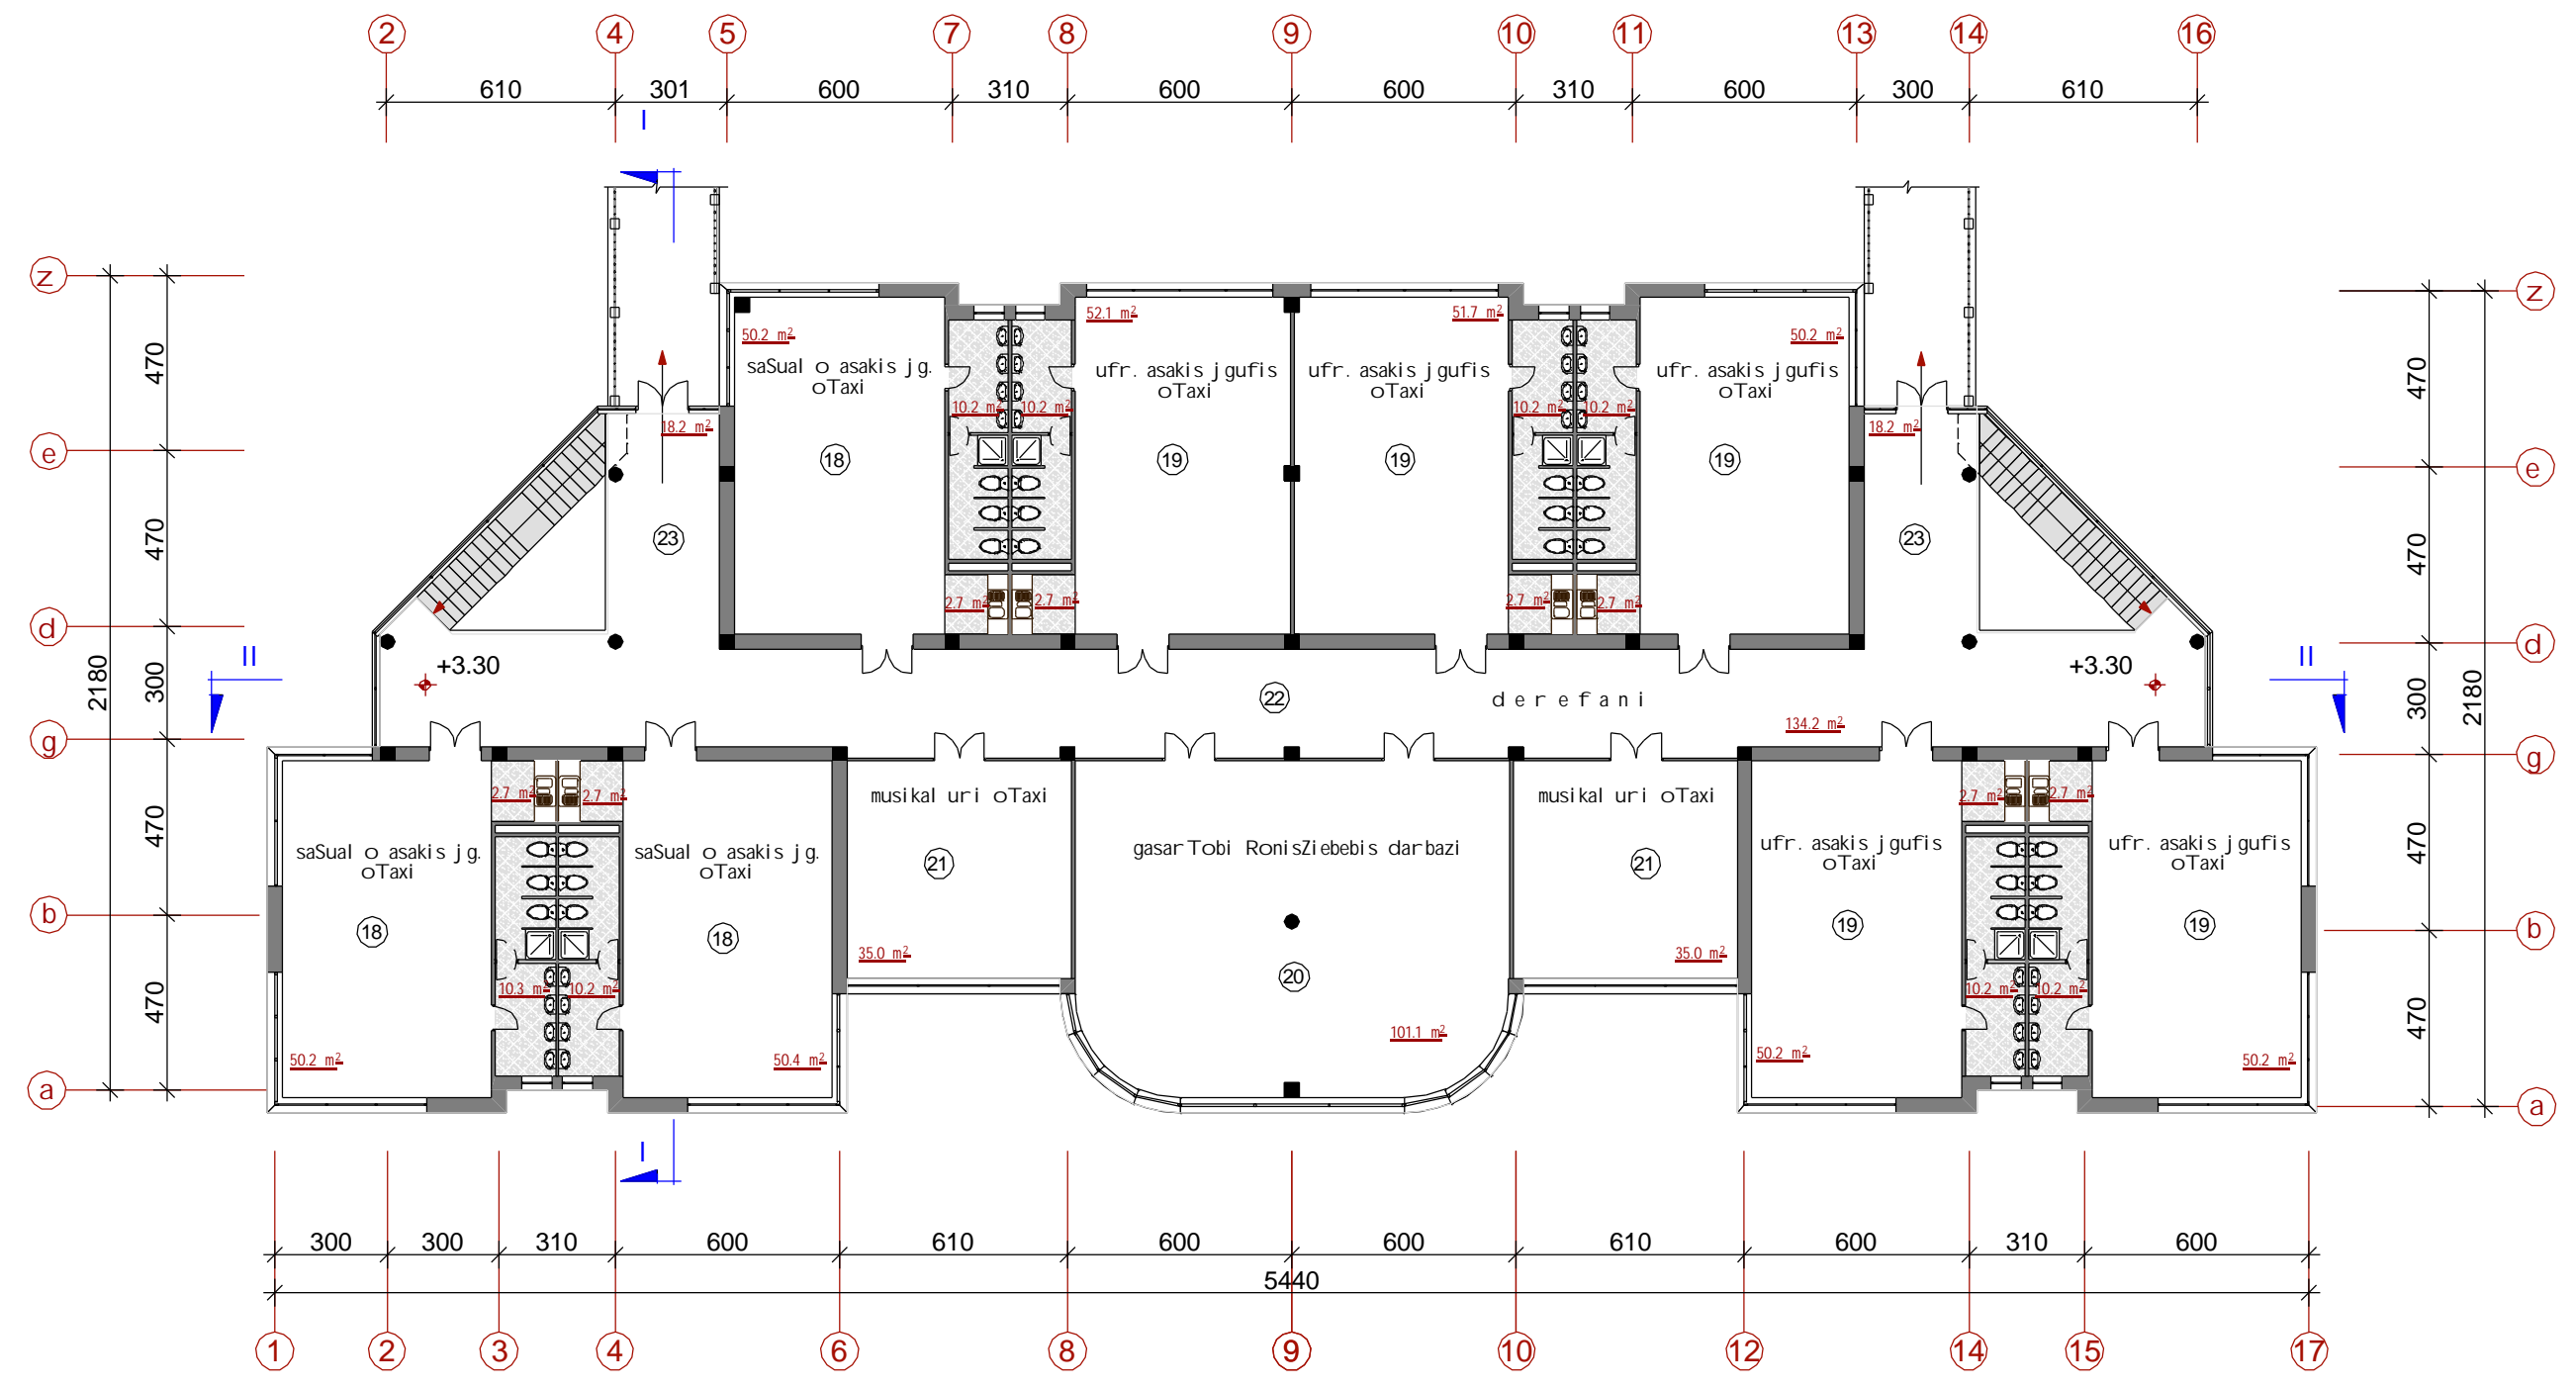


saTavsoebis eqspl ikacia:


18. saSual o asakis jg. oTaxi /sami cal i/	159.00 m ²
19. ufr. asakis jg. oTaxi /xuTi cal i/	265.00 m ²
20. gasarTobi RonisZieebis darbazi	101.10 m ²
21. musikal uri oTaxi /ori cal i/	70.00 m ²
22. derefani	134.20 m ²
23. terasaze gasavl eli /ori cal i/	36.40 m ²

s u l : 765.50 m²

gadaxurvis gegma
m.1:200

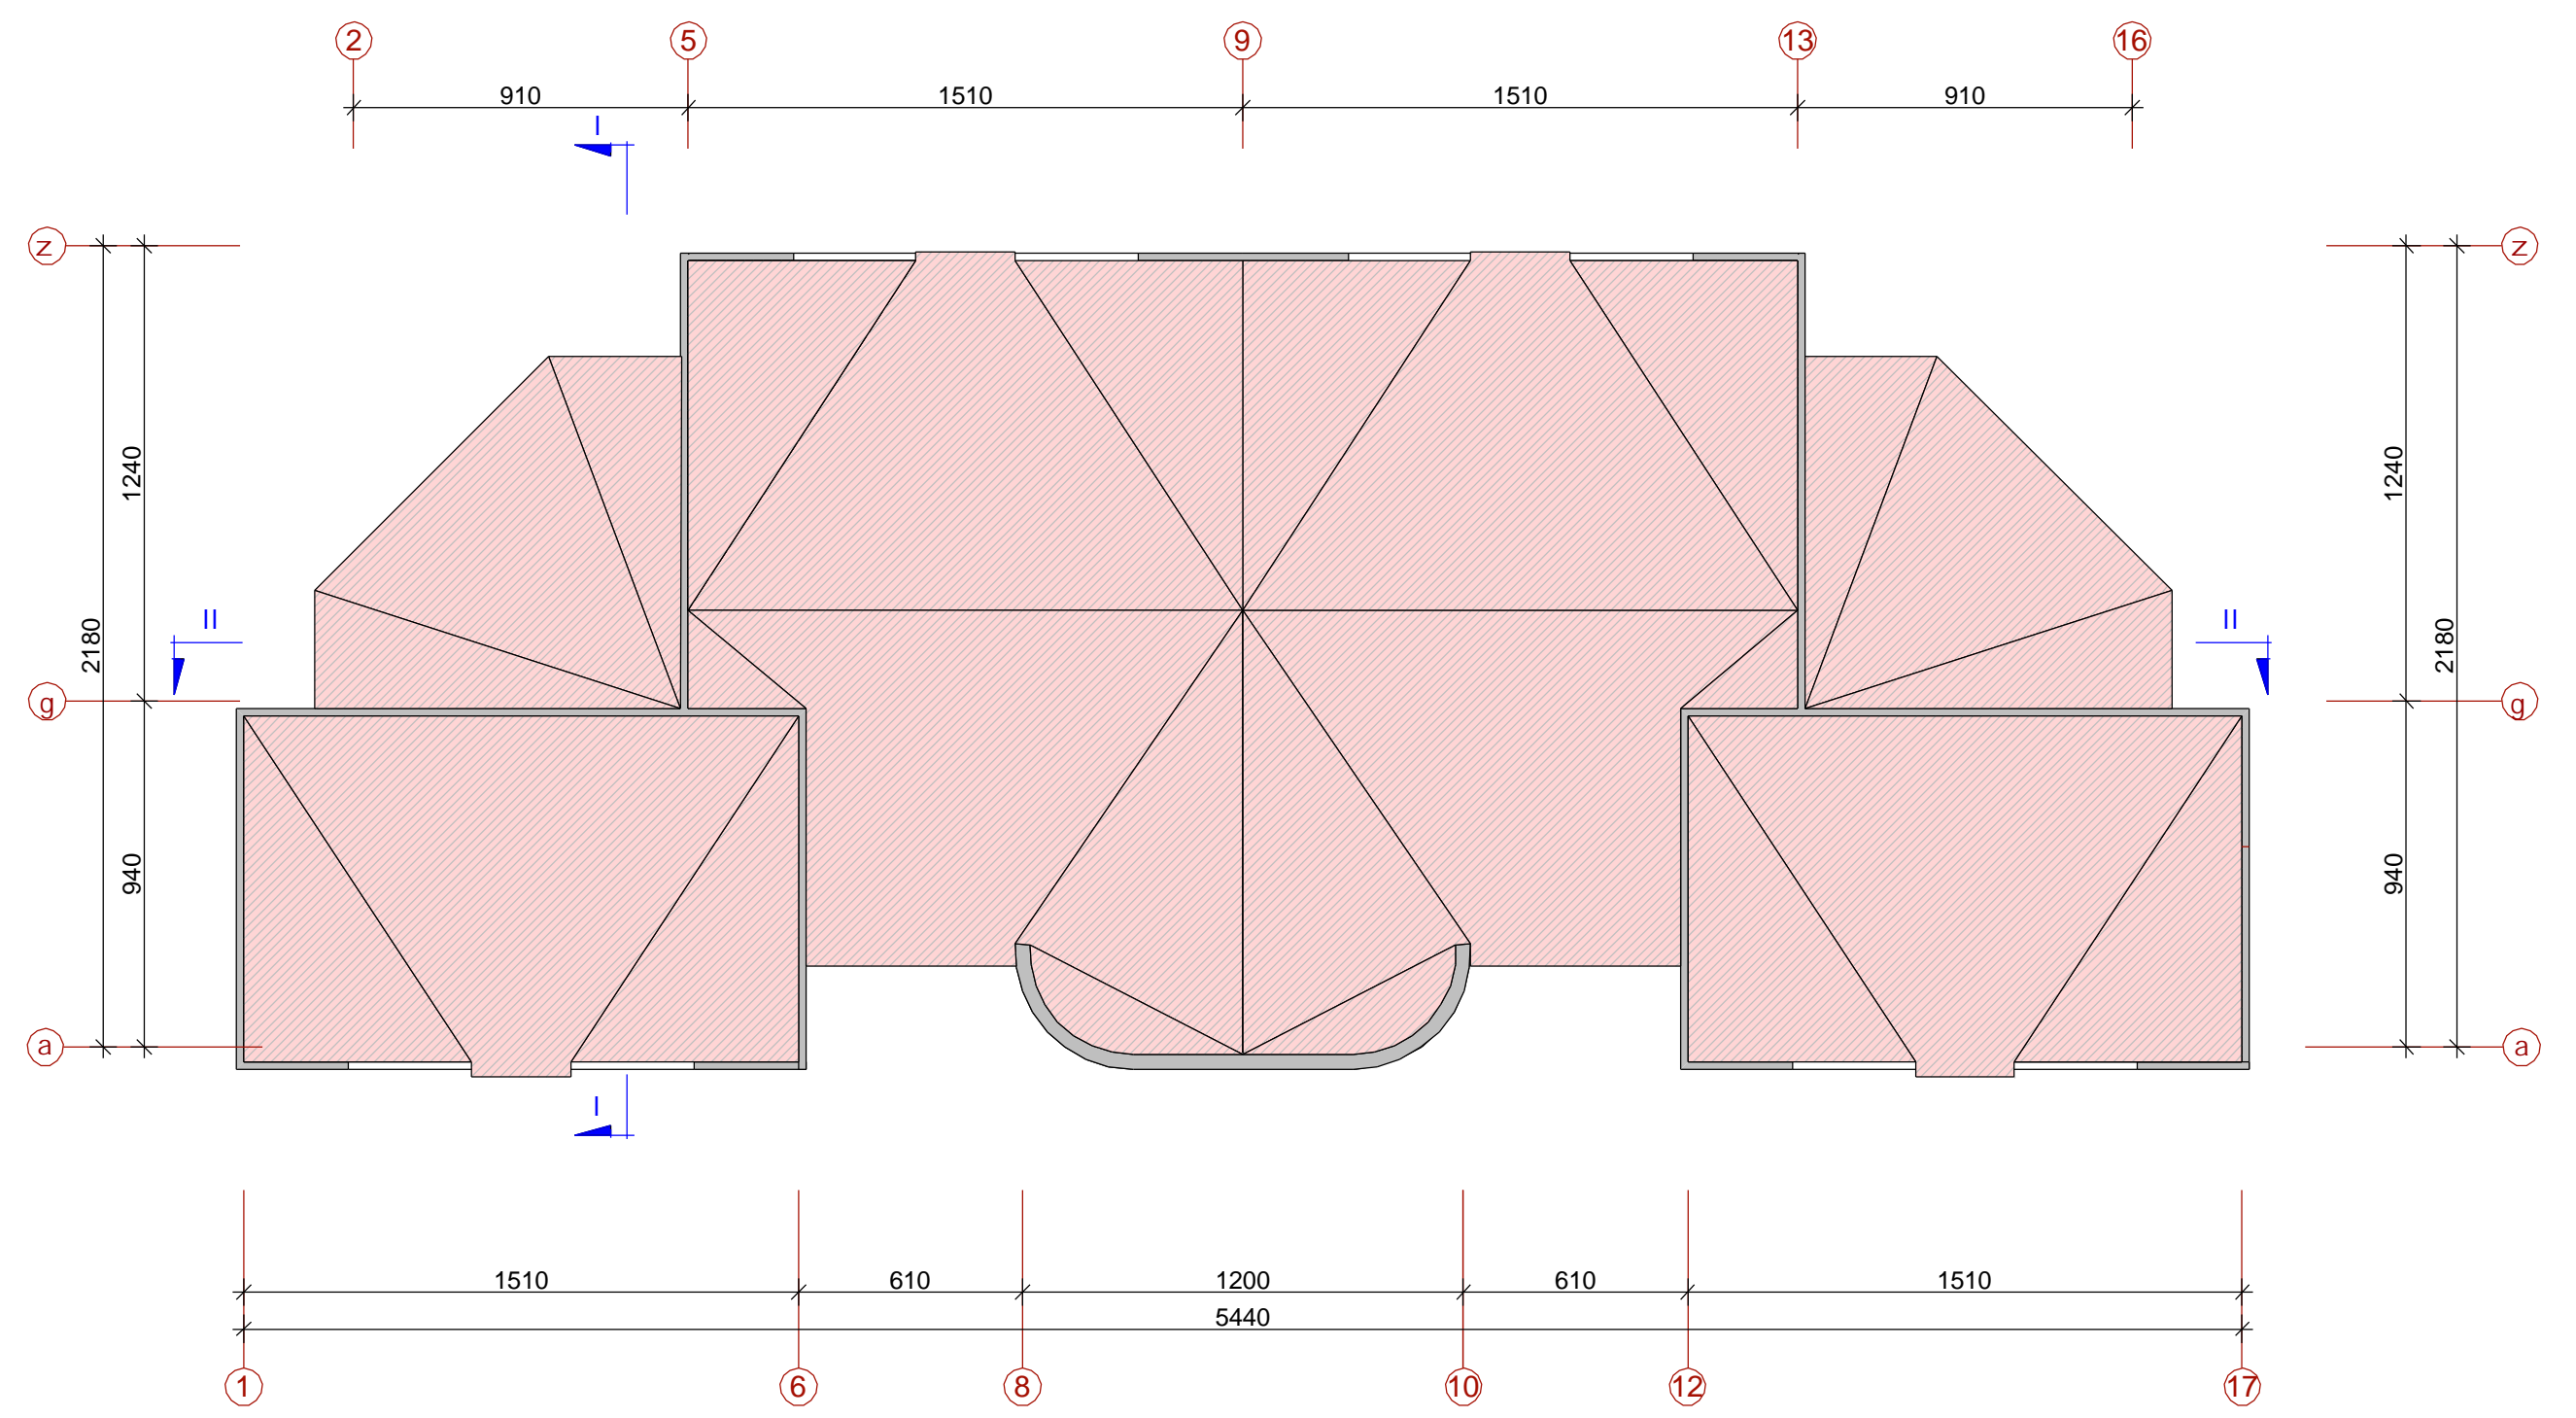

W r i l i I I
m.1:200

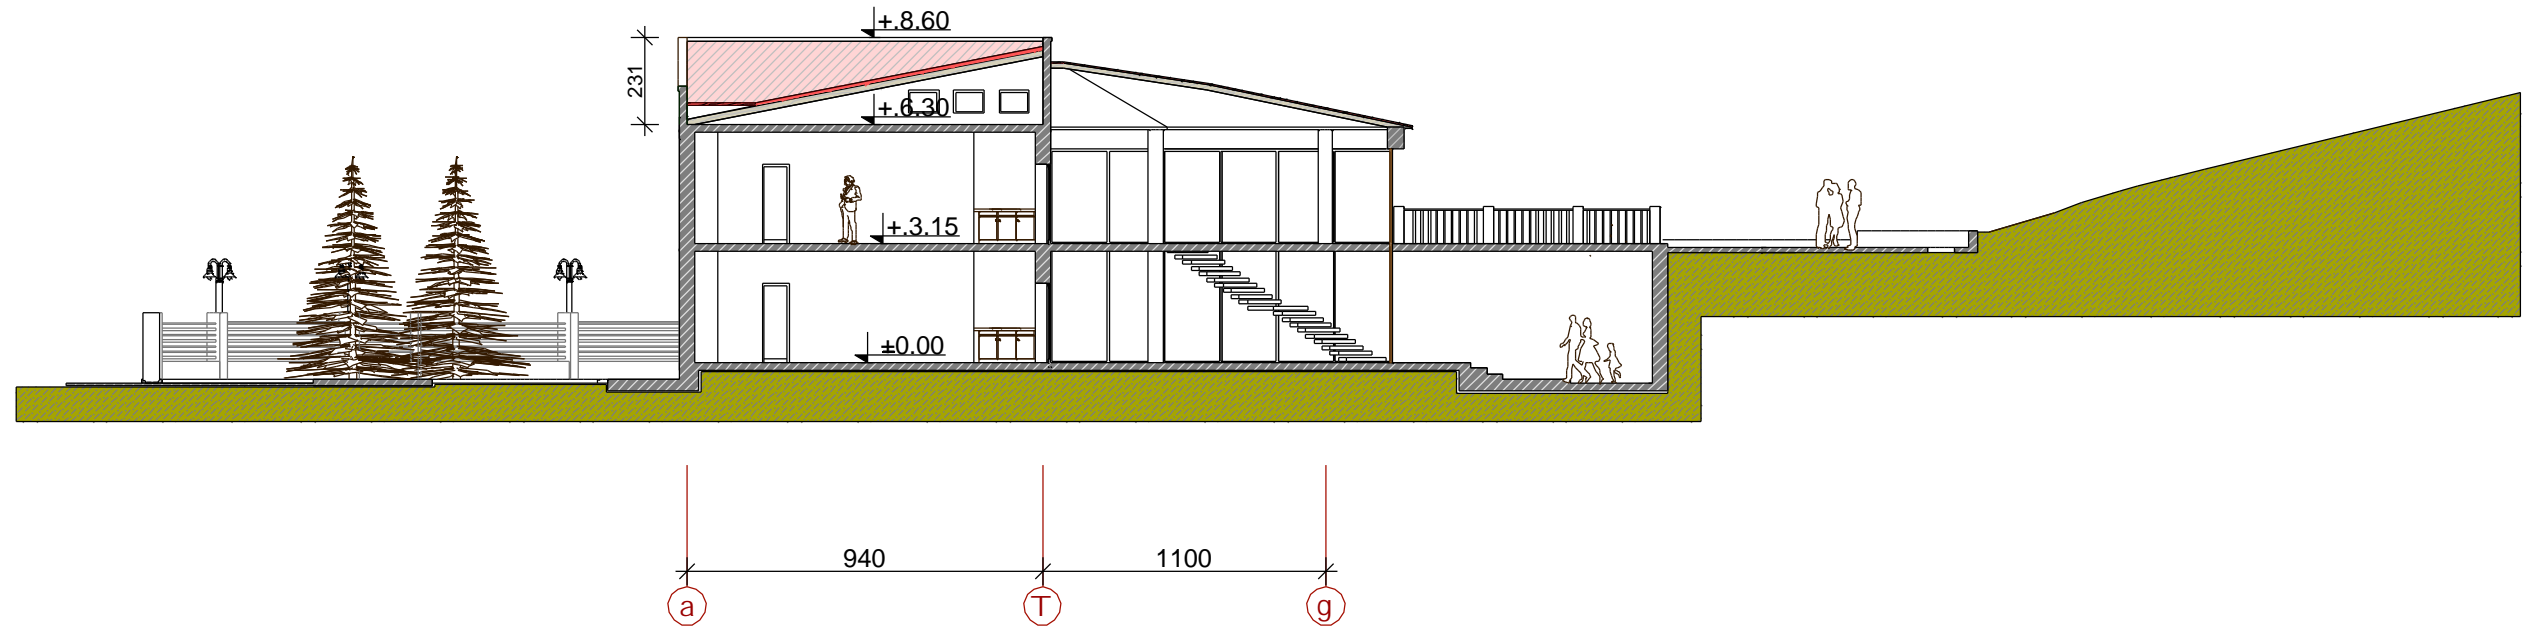

W r i l i I I I I
m.1:200

